




SECTION D2
SCALE: 1:50

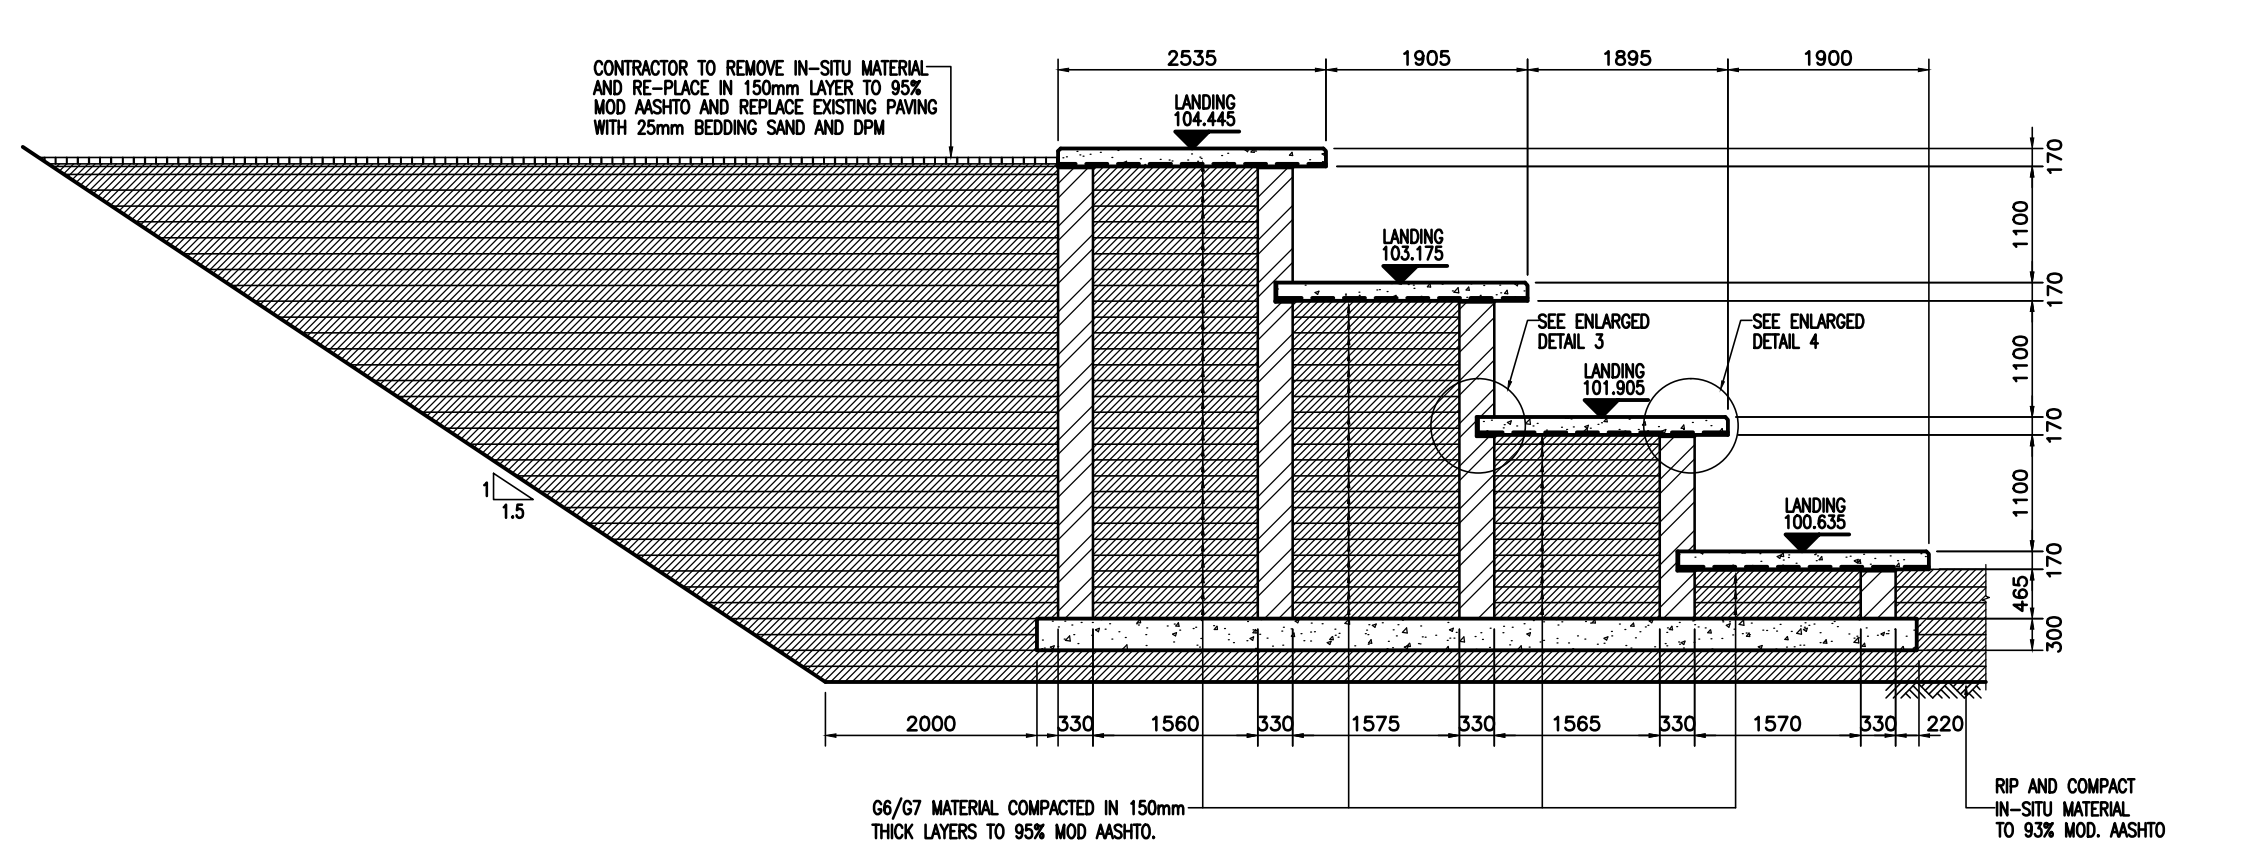


SECTION D1
SCALE: 1:50

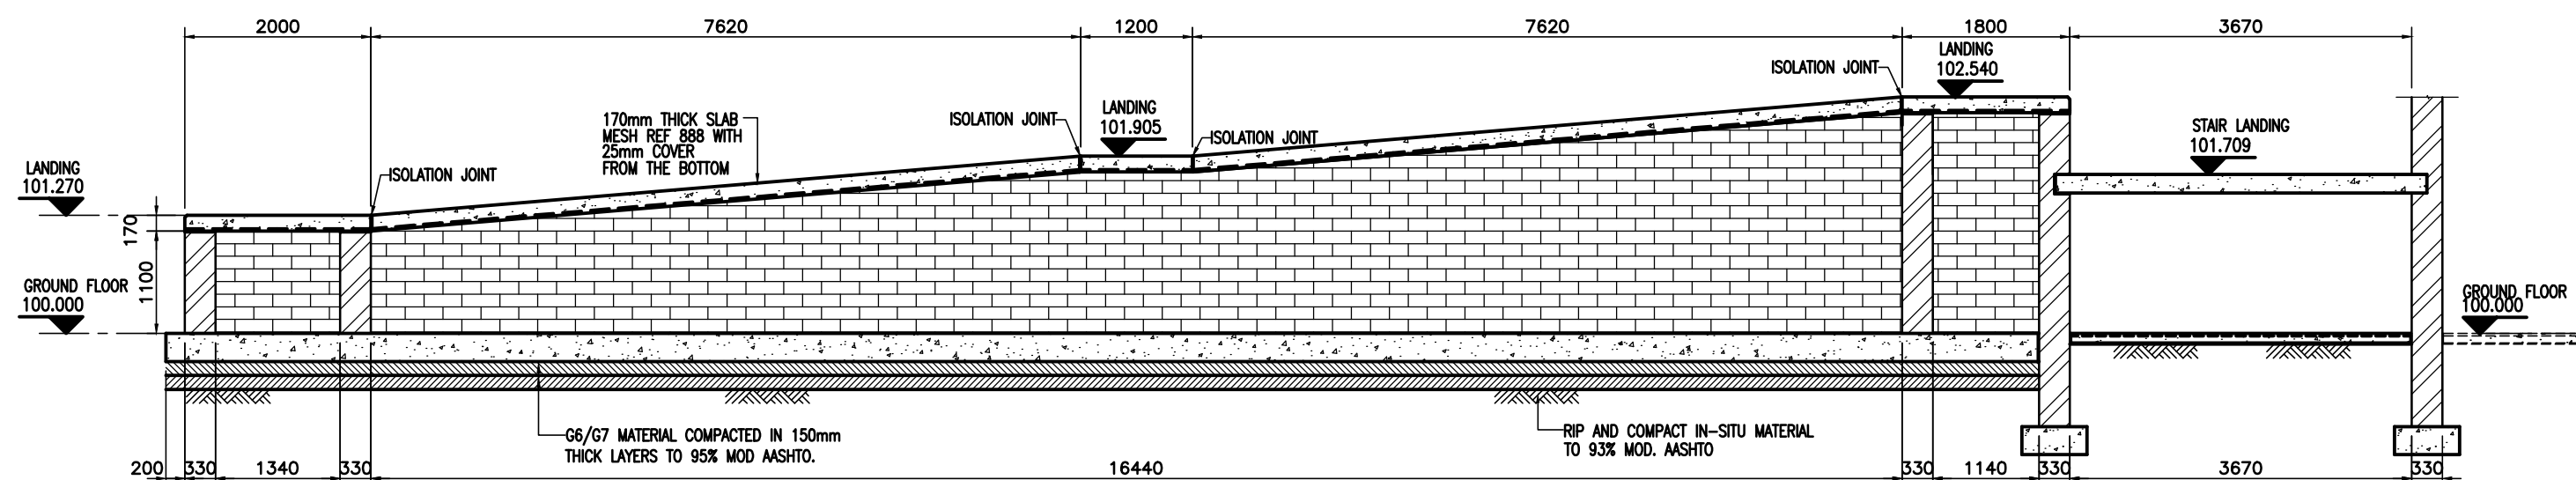


SECTION D3
SCALE: 1:50

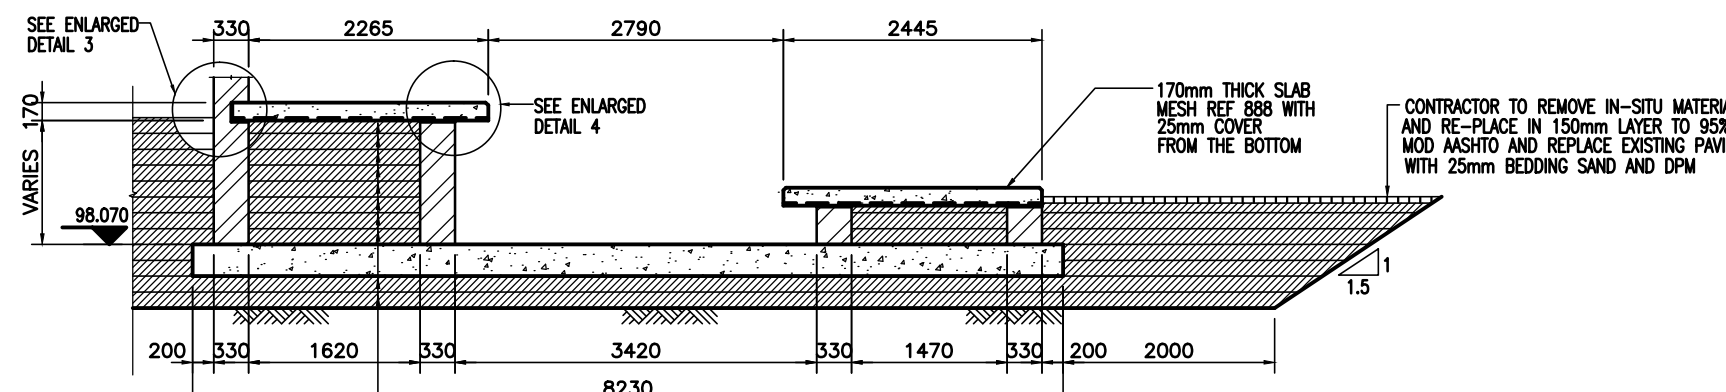


SECTION E1
SCALE: 1:50

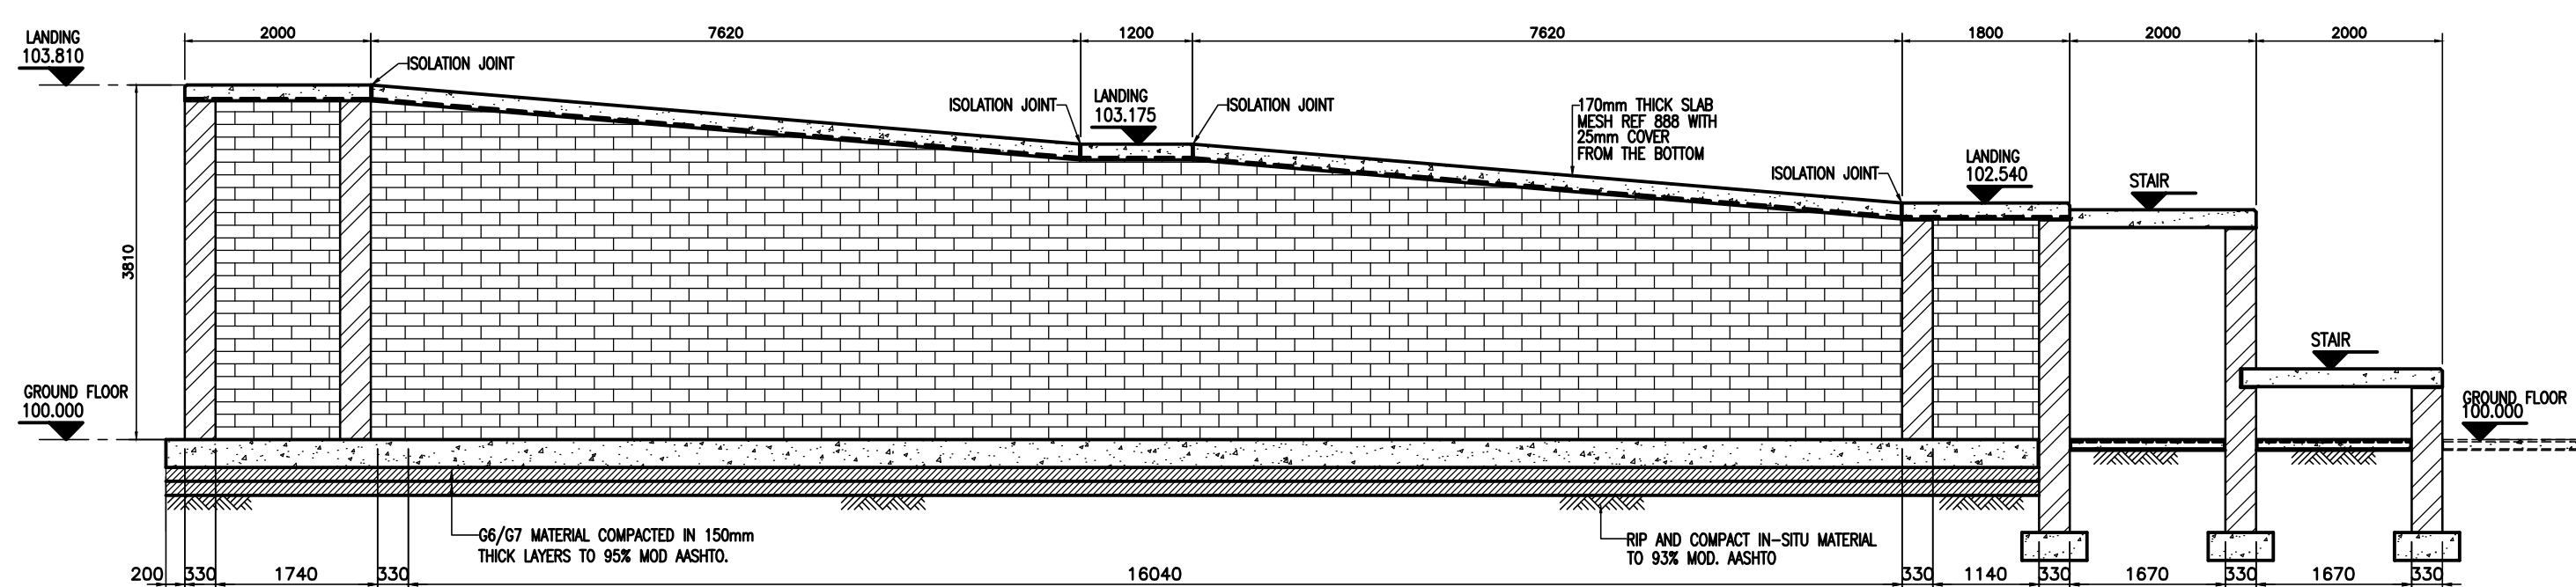


SECTION D4
SCALE: 1:50

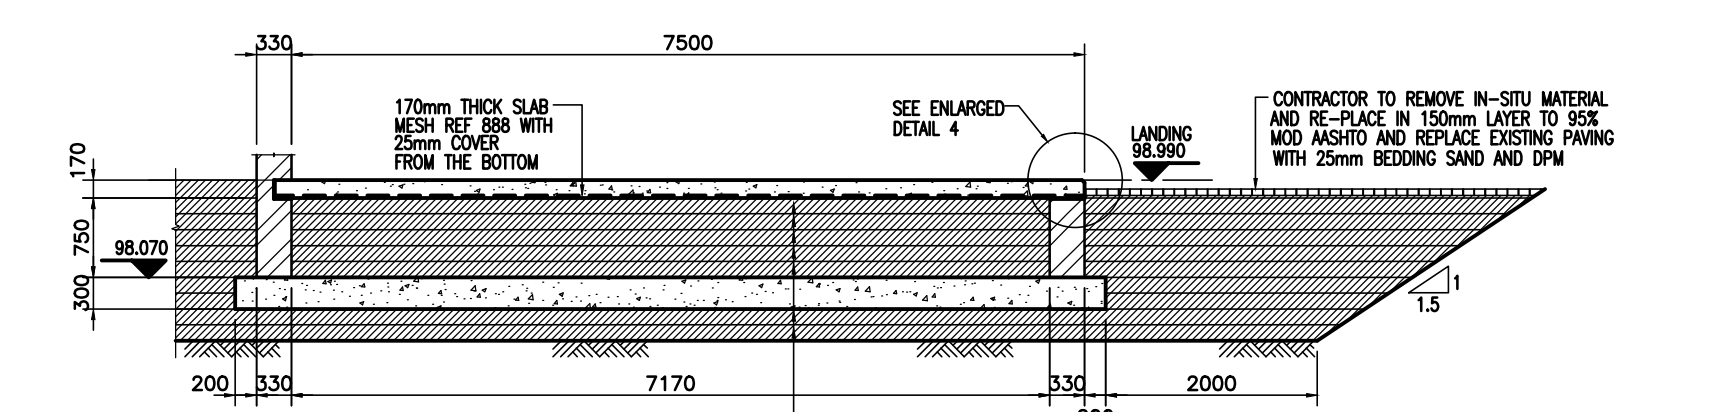


SECTION E2
SCALE: 1:50

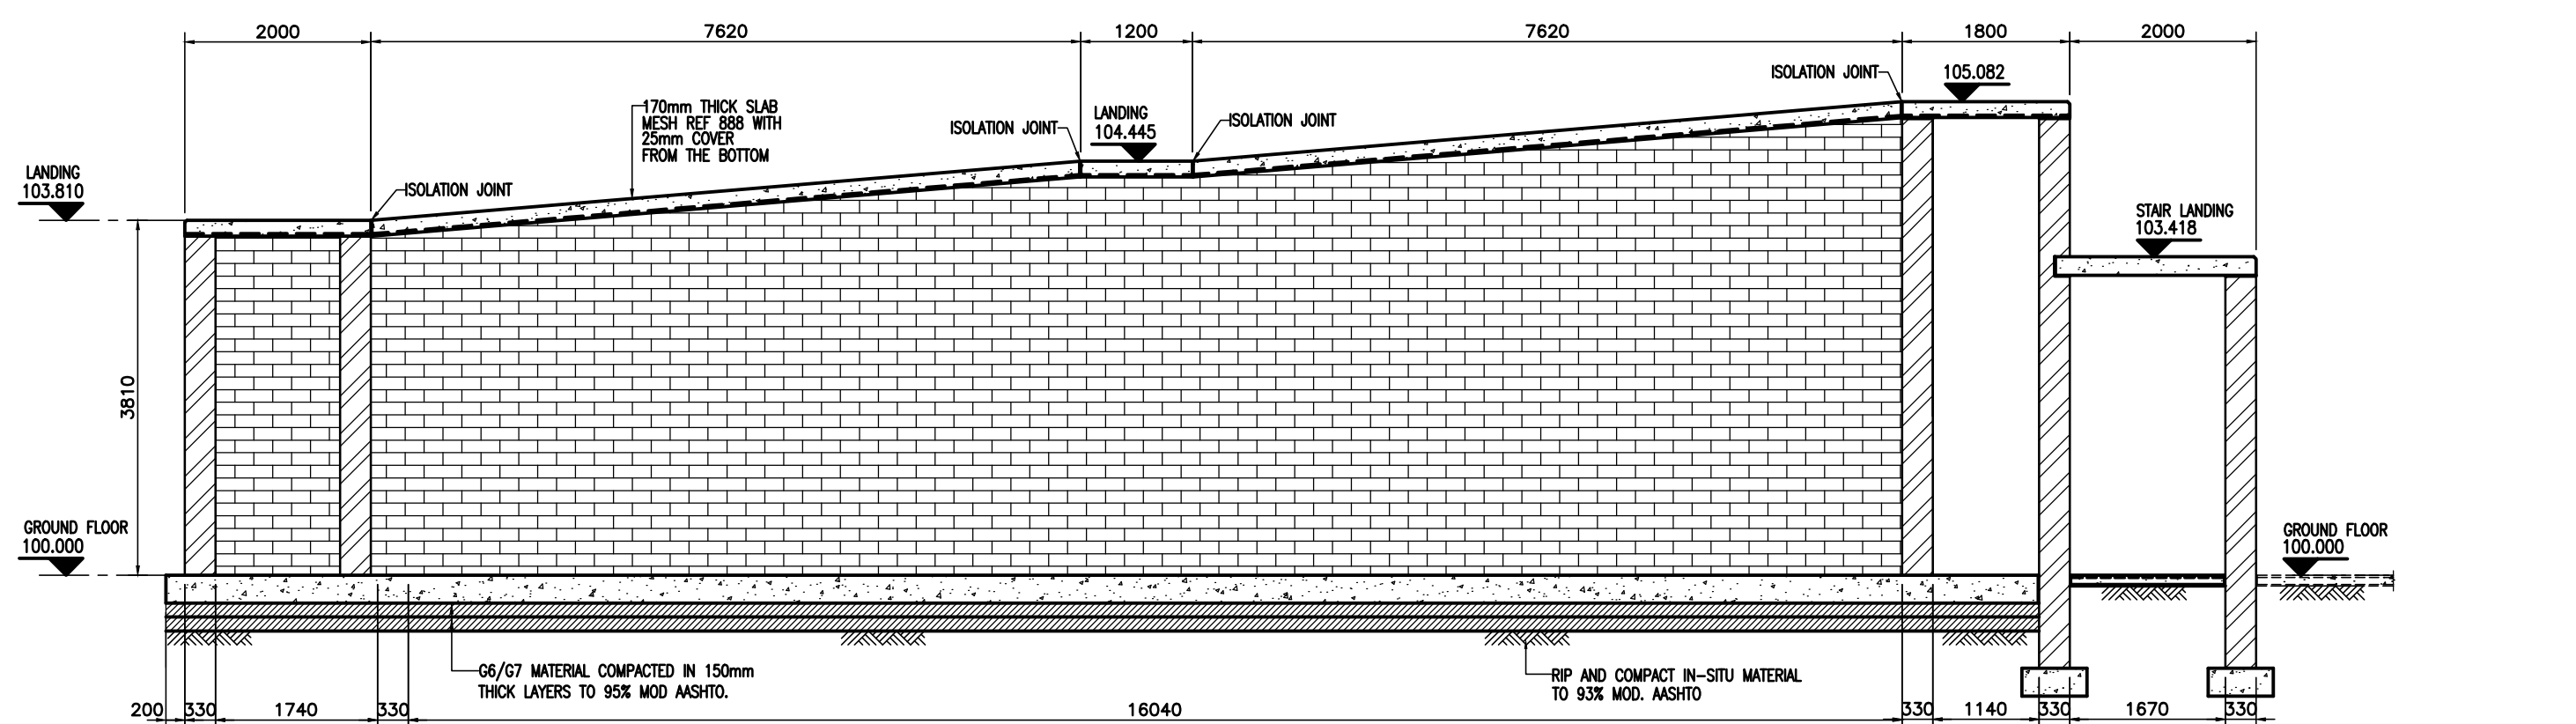


SECTION D5
SCALE: 1:50

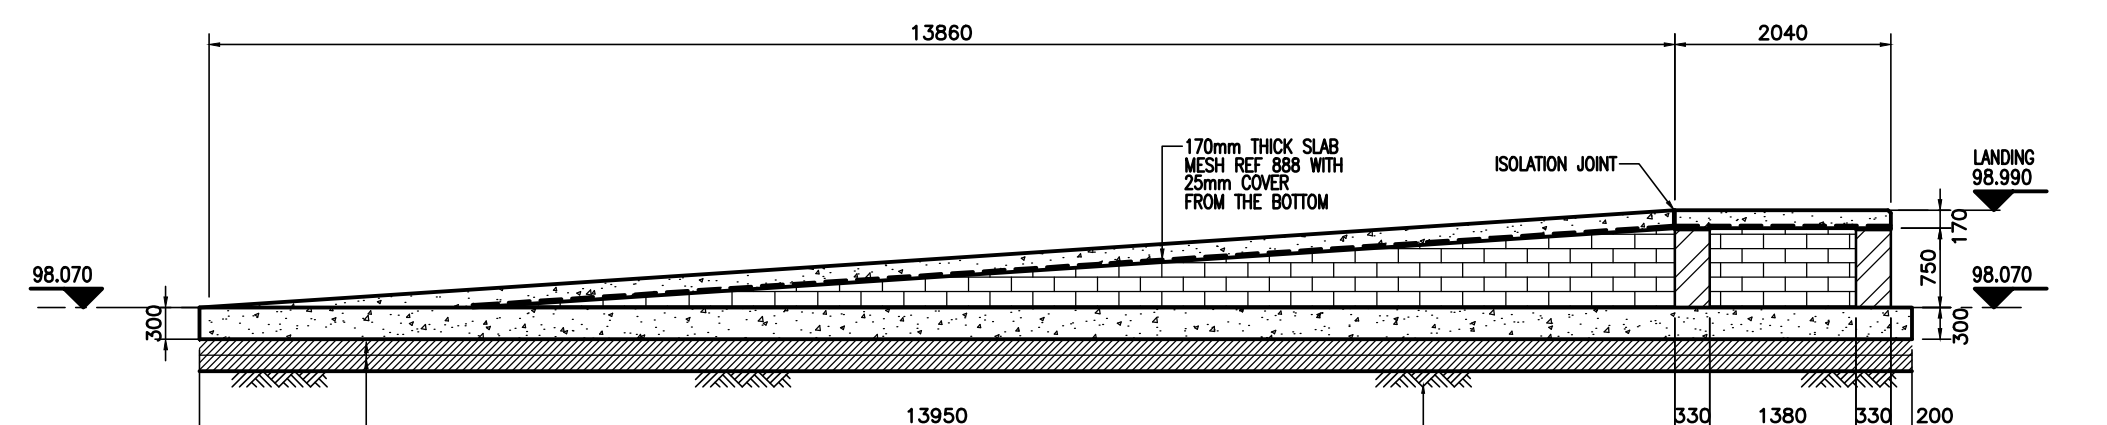


SECTION E3
SCALE: 1:50

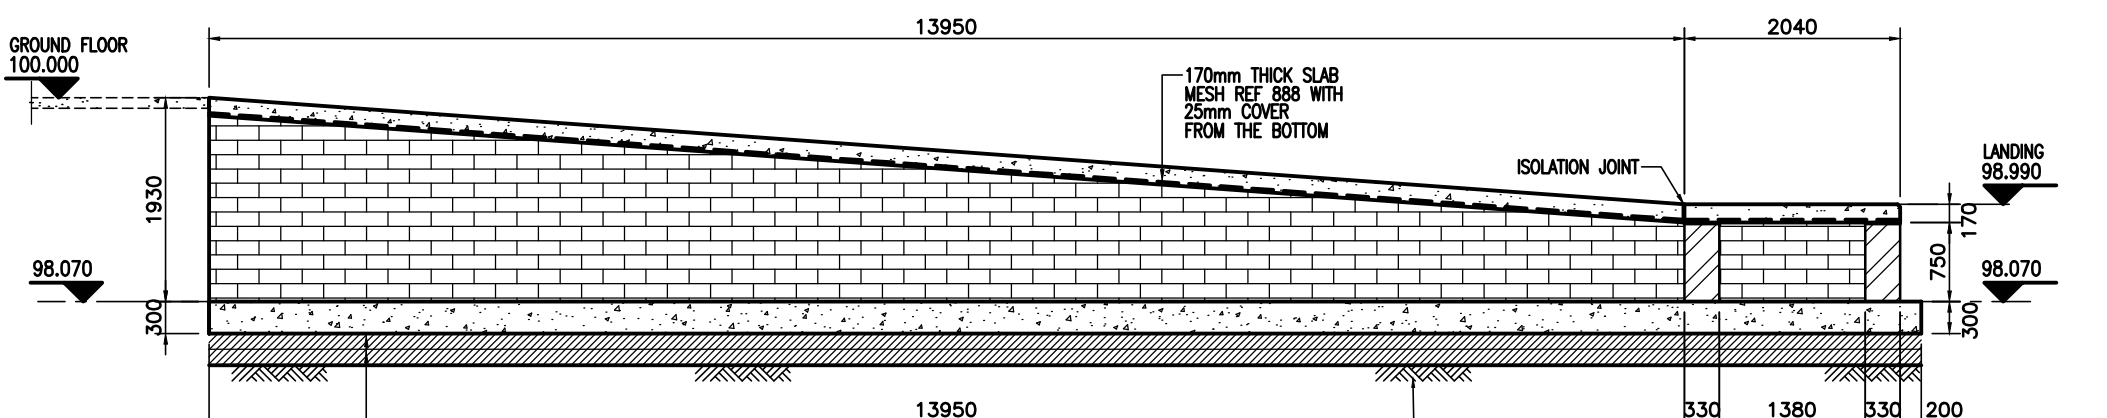


SECTION E4
SCALE: 1:50

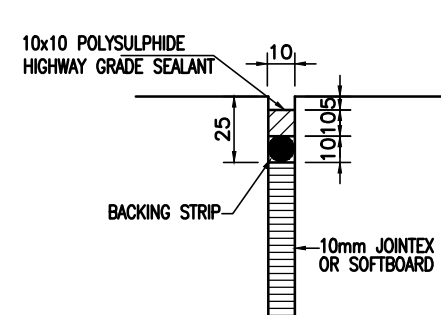


(I,J) ISOLATION JOINT - DETAIL 1
SCALE: 1:2

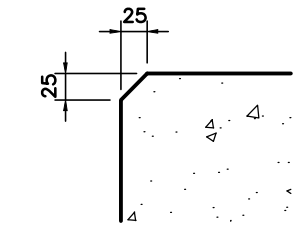

ENLARGED DETAIL 2
SHOWING 25mm CHAMFER
SCALE: 1:5

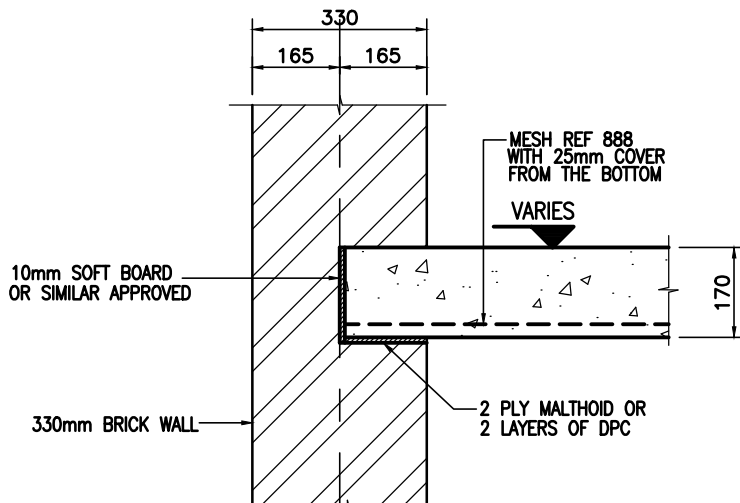

DETAIL 3 - EDGE WALL
SUPPORTING CONCRETE SLAB
SCALE: 1:10

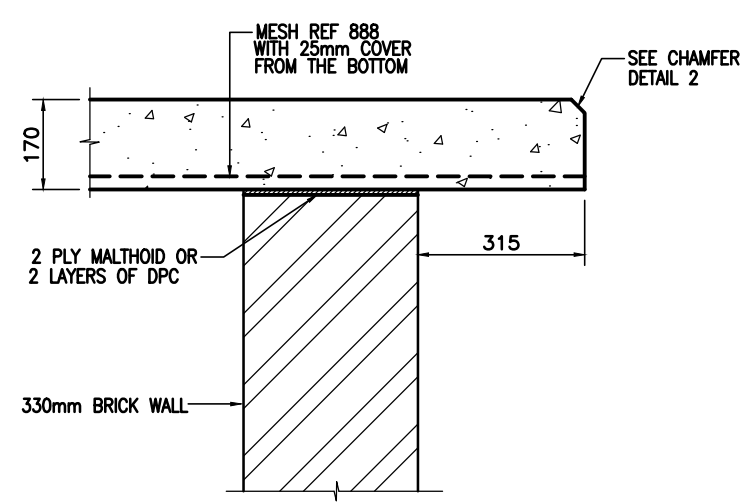

DETAIL 4 - WALL SUPPORTING
CONCRETE SLAB
SCALE: 1:10

TABLE FOR REFERENCE DRAWINGS

DRAWING NUMBER	DESCRIPTION
BAP023/01-02/00	SITE LAYOUT
BAP023/01-02/01	FOUNDATION LAYOUT
BAP023/01-02/02	NEW GROUND FLOOR LAYOUT FOR EXISTING ABUTMENTS AND TUNNEL
BAP023/01-02/04	NEW STRUCTURAL STEEL SUPPORTING SLAB AT TOP SEATING LEVEL
BAP023/01-02/05	REPAIR OF SLAB TOP SEATING LEVEL
BAP023/01-02/06	STEEL ROOF LAYOUT
BAP023/01-02/07	STEEL ROOF SECTIONS
BAP023/01-02/08	SECTIONS
BAP023/01-02/09	FOUNDATION REINFORCEMENT LAYOUT
BAP023/01-02/10	CONCRETE STAIR LAYOUT
BAP023/01-02/11	CONCRETE STAIR REINFORCEMENT LAYOUT

No.	DATE	AMENDMENT	BY
A	03/07/20	ISSUED FOR MEASURING PURPOSES ONLY	T.K
B	16/07/20	DETAILS ADDED	T.K
C	31/08/20	ISSUED FOR TENDER PURPOSES ONLY	T.K

CONSTRUCTION

Name: BOTTOMELLO P. KUNUTU
Date: 31/08/2020
Professional Registration No.: 200370050

Cad File Name: BAP023 Size: A0

Client:

Department of Arts and Culture

29°41'50.43"S 30°57'25.94"E
DOCTOR J.L DUBE DRIVE
INANDA, KWAZULU NATAL

Consultant:

RISIMATI
ENGINEERS

(PTY) LTD
MECHANICAL, ELECTRICAL AND CIVIL SERVICES
755 BROADWAY STREET
MIDVALE, JOHANNESBURG, 1471
P.O. Box 13560, HATFIELD, 001
E-mail: admin@risimati.co.za

Discipline: CIVIL/STRUCTURAL

Service:

JL DUBE ALTERNATIVE
DEPARTMENT OF ARTS AND CULTURE
DOCTOR J.L DUBE DRIVE, INANDA
KWAZULU NATAL

WCS number:

Drawing Title:

GROUND FLOOR RAMP SECTIONS
AND DETAILS

Ref. No.:

Designed: P.B. KUNUTU

Scale: AS SHOWN Drawn: M.M.

Date: 31/08/2020 Checked: P.B. KUNUTU

Drawing Number: BAP023/01-02/03 Rev: C