

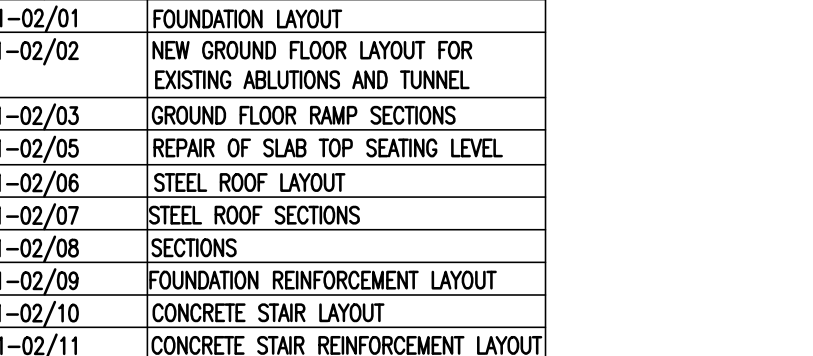
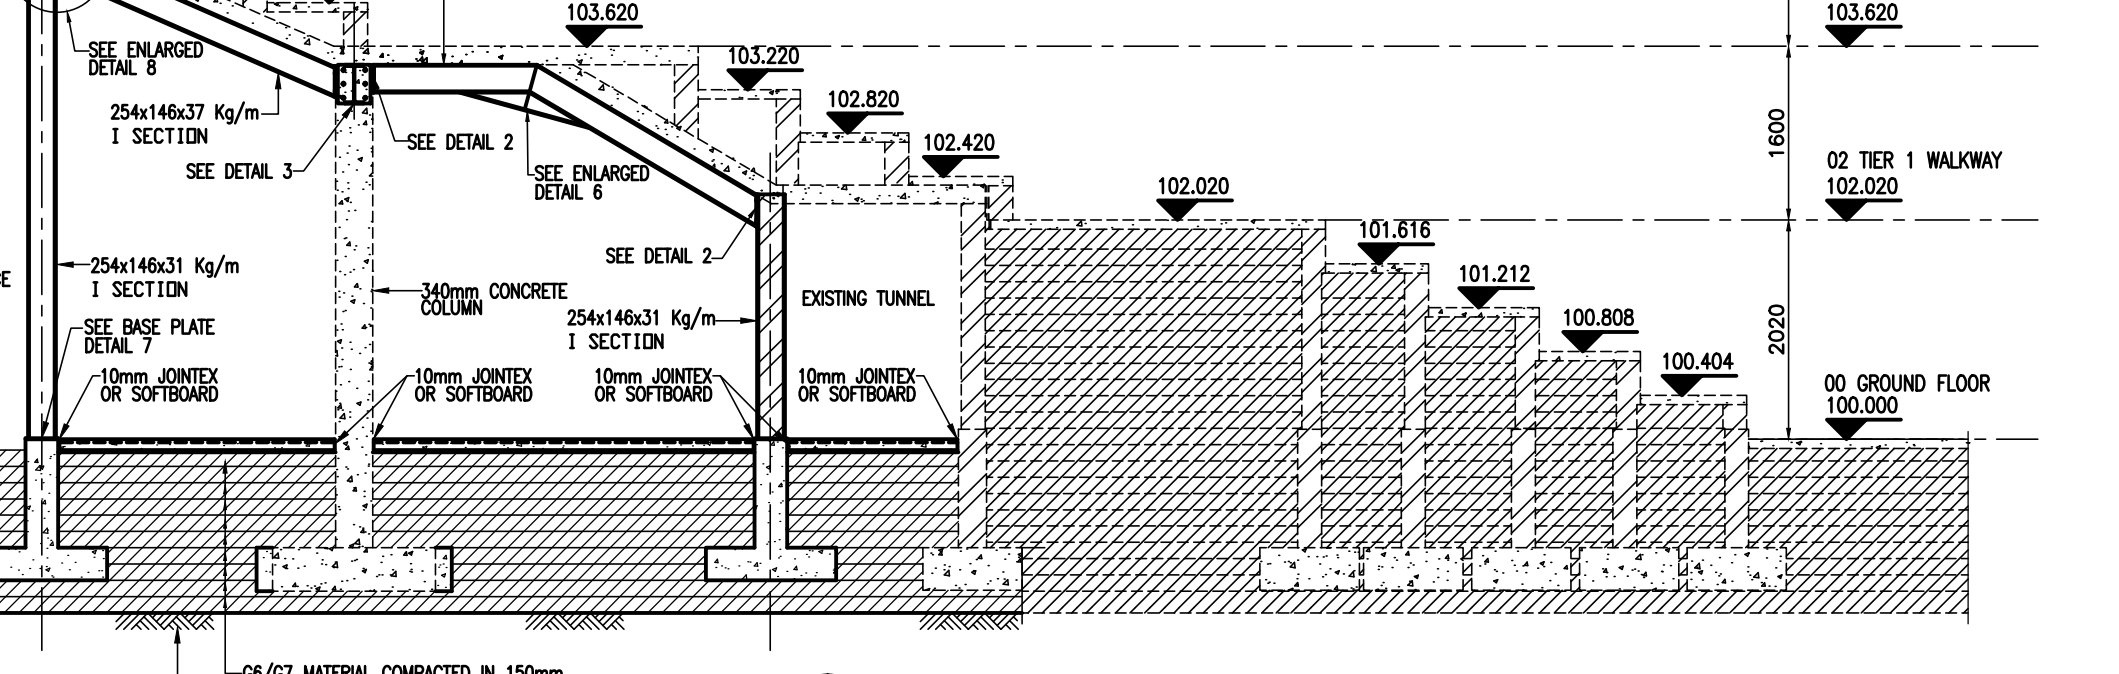
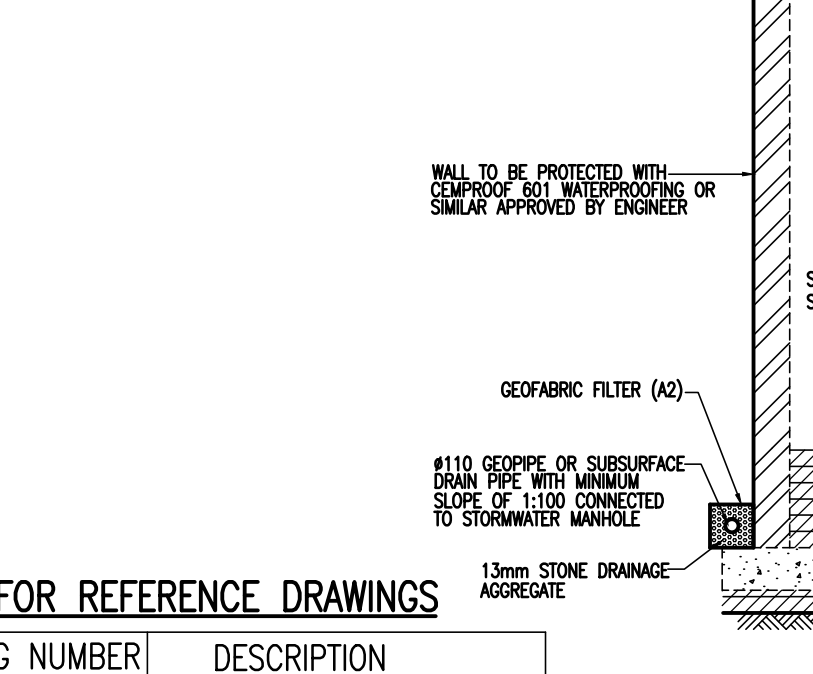
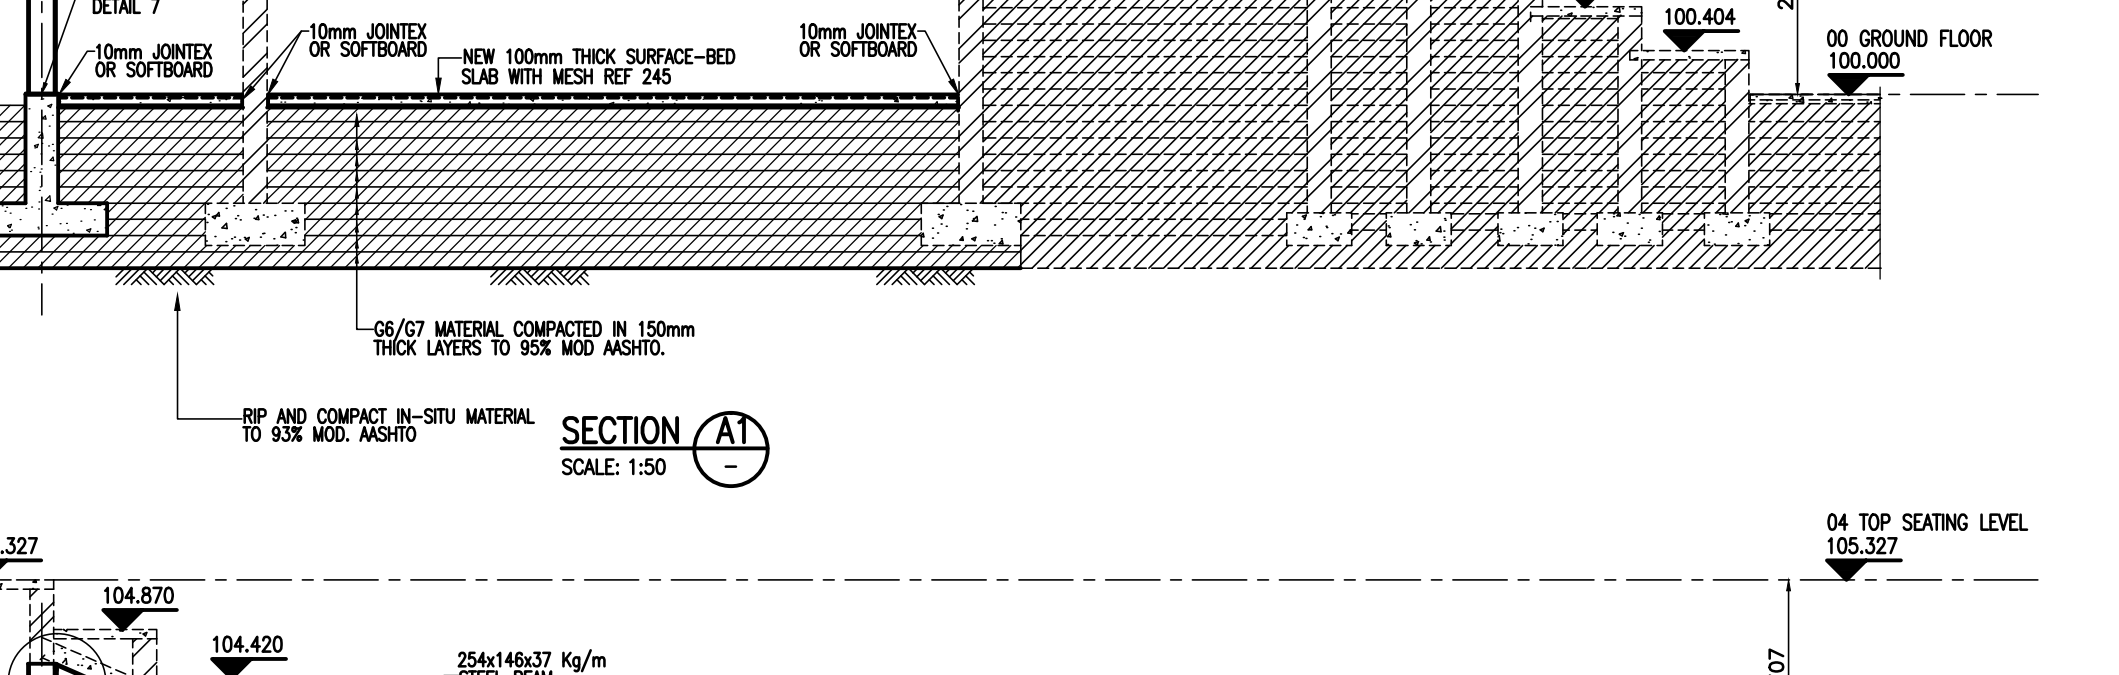
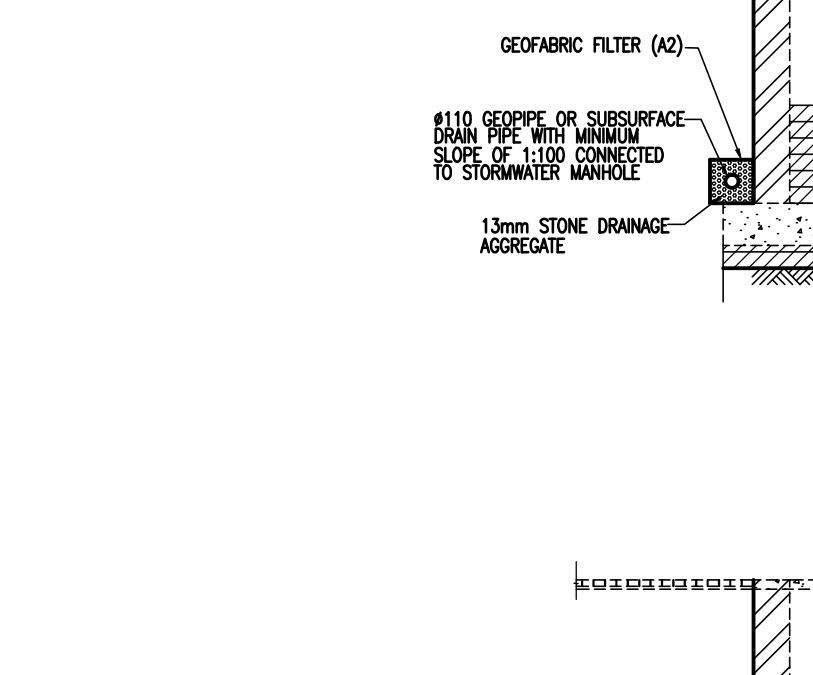
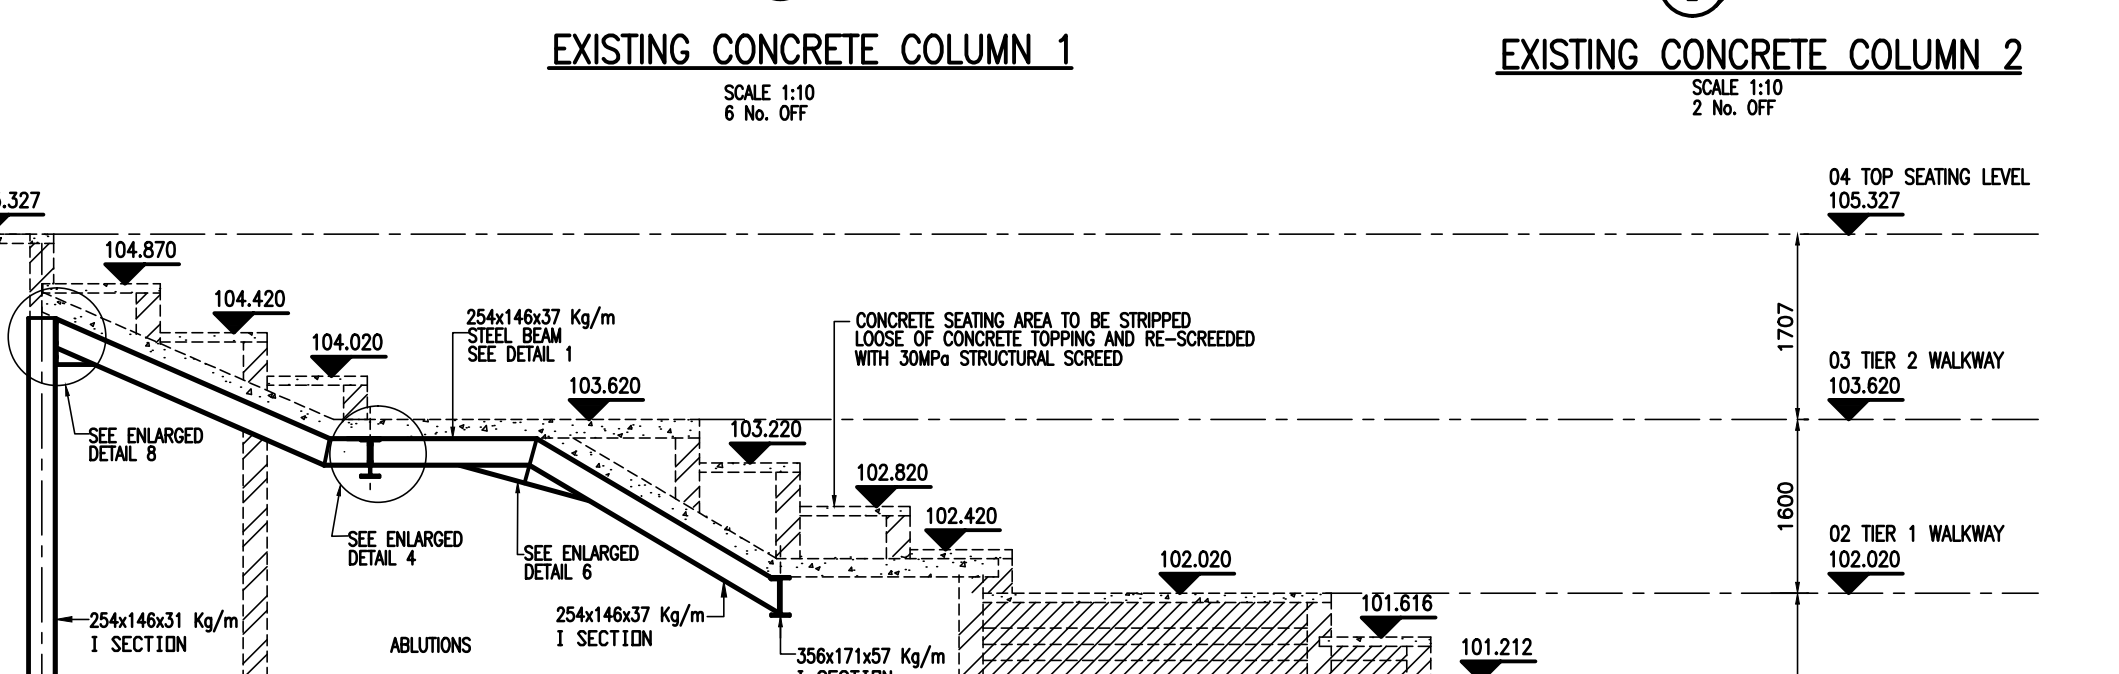
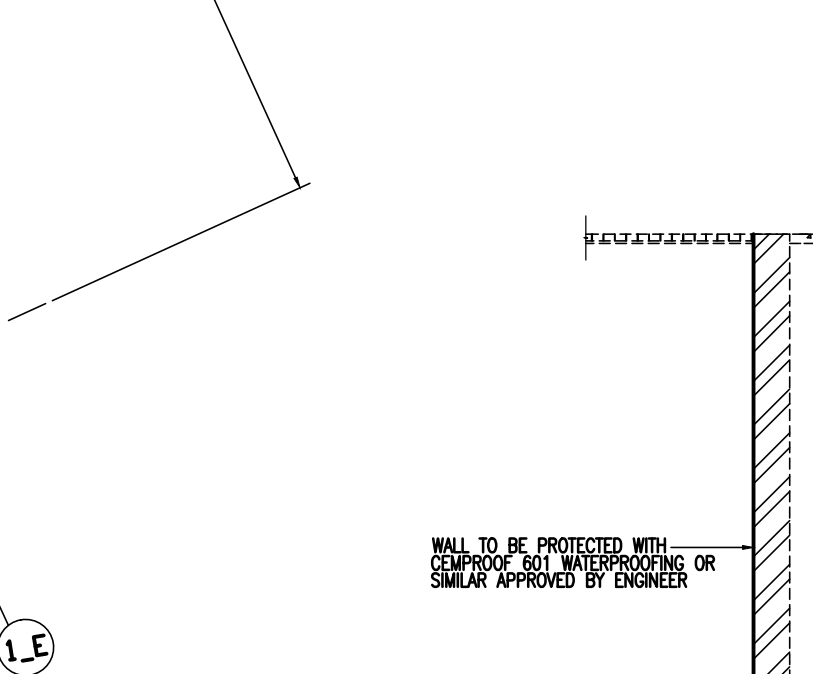
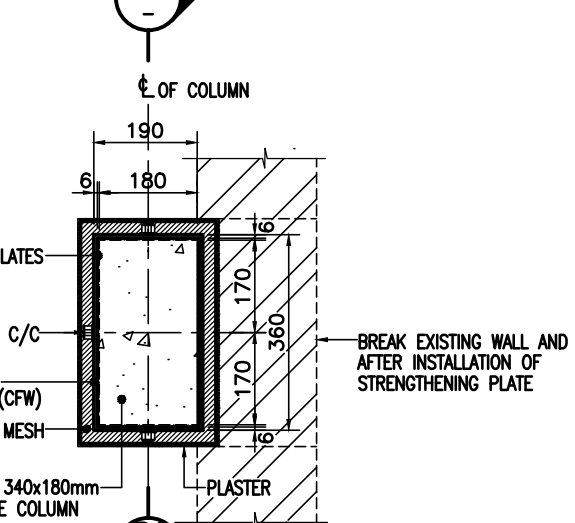
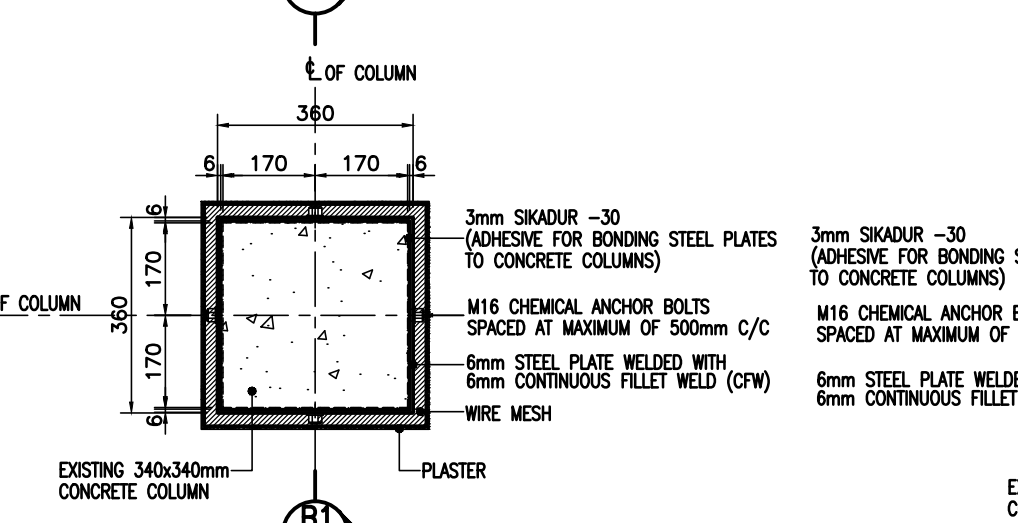
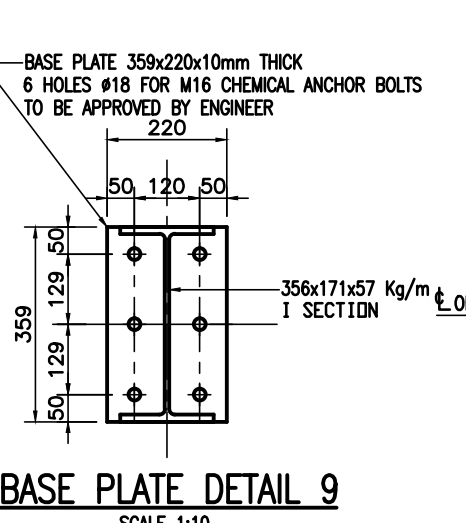
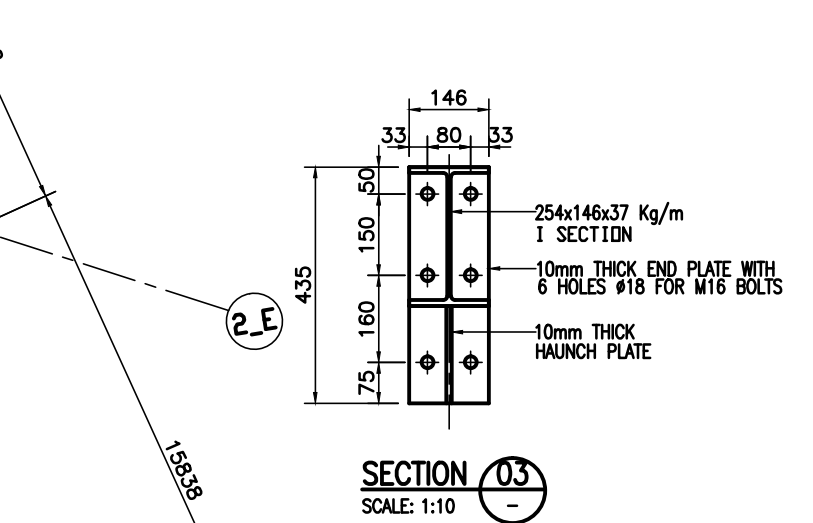
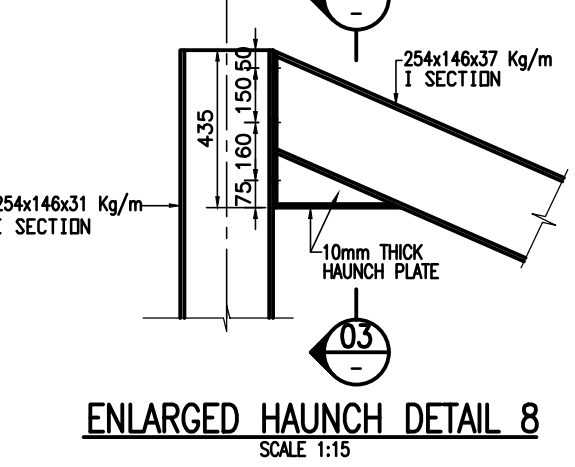
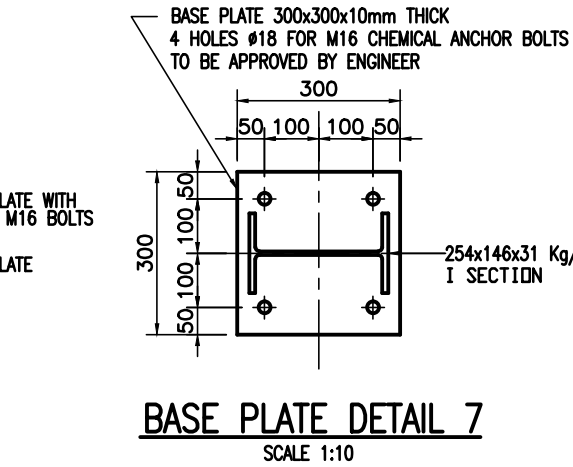
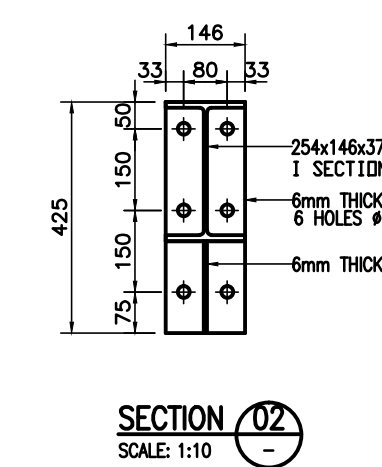
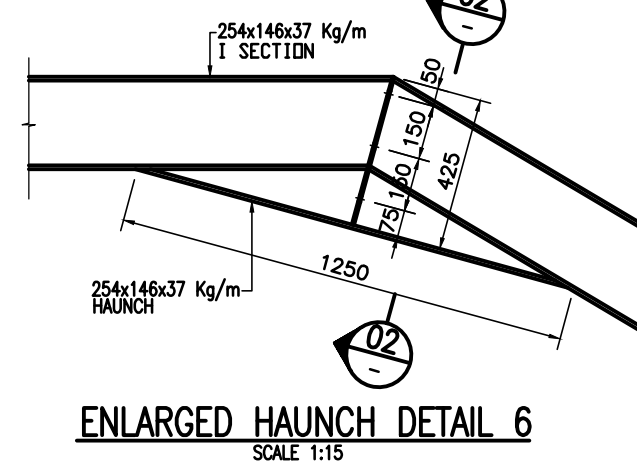
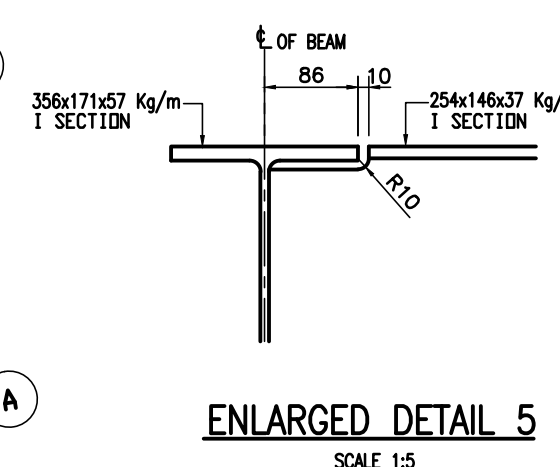
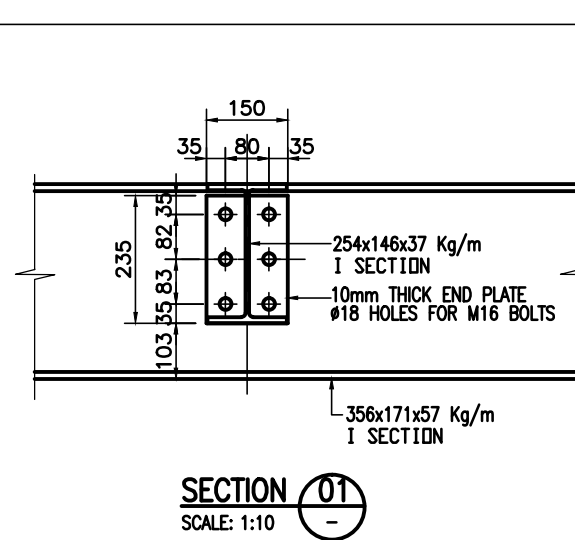
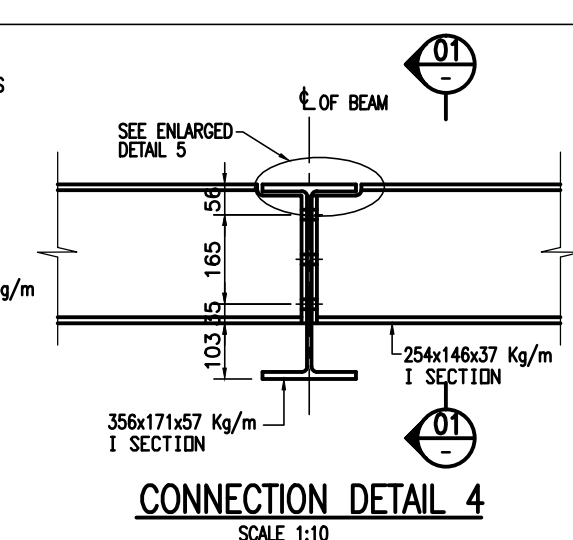
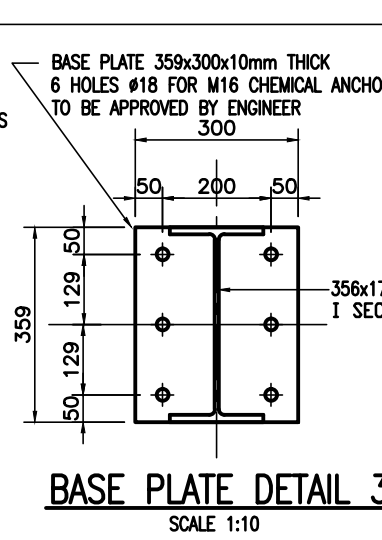
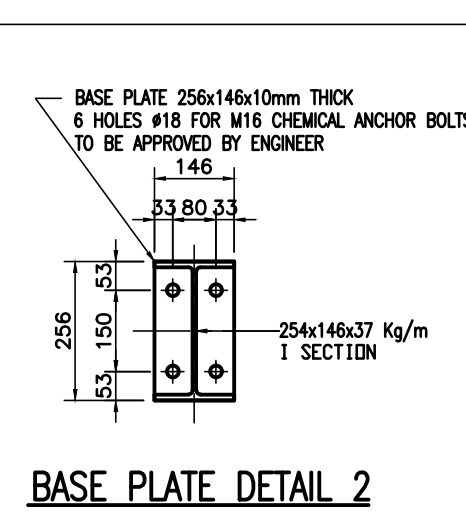
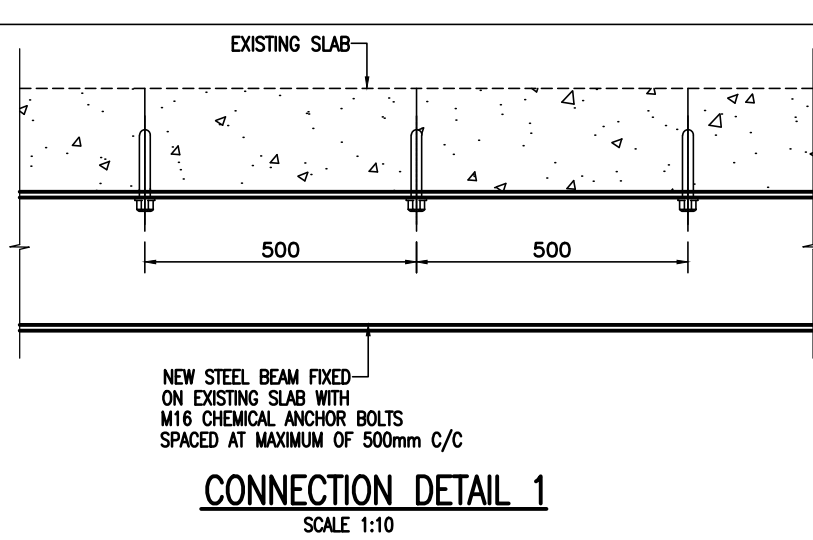
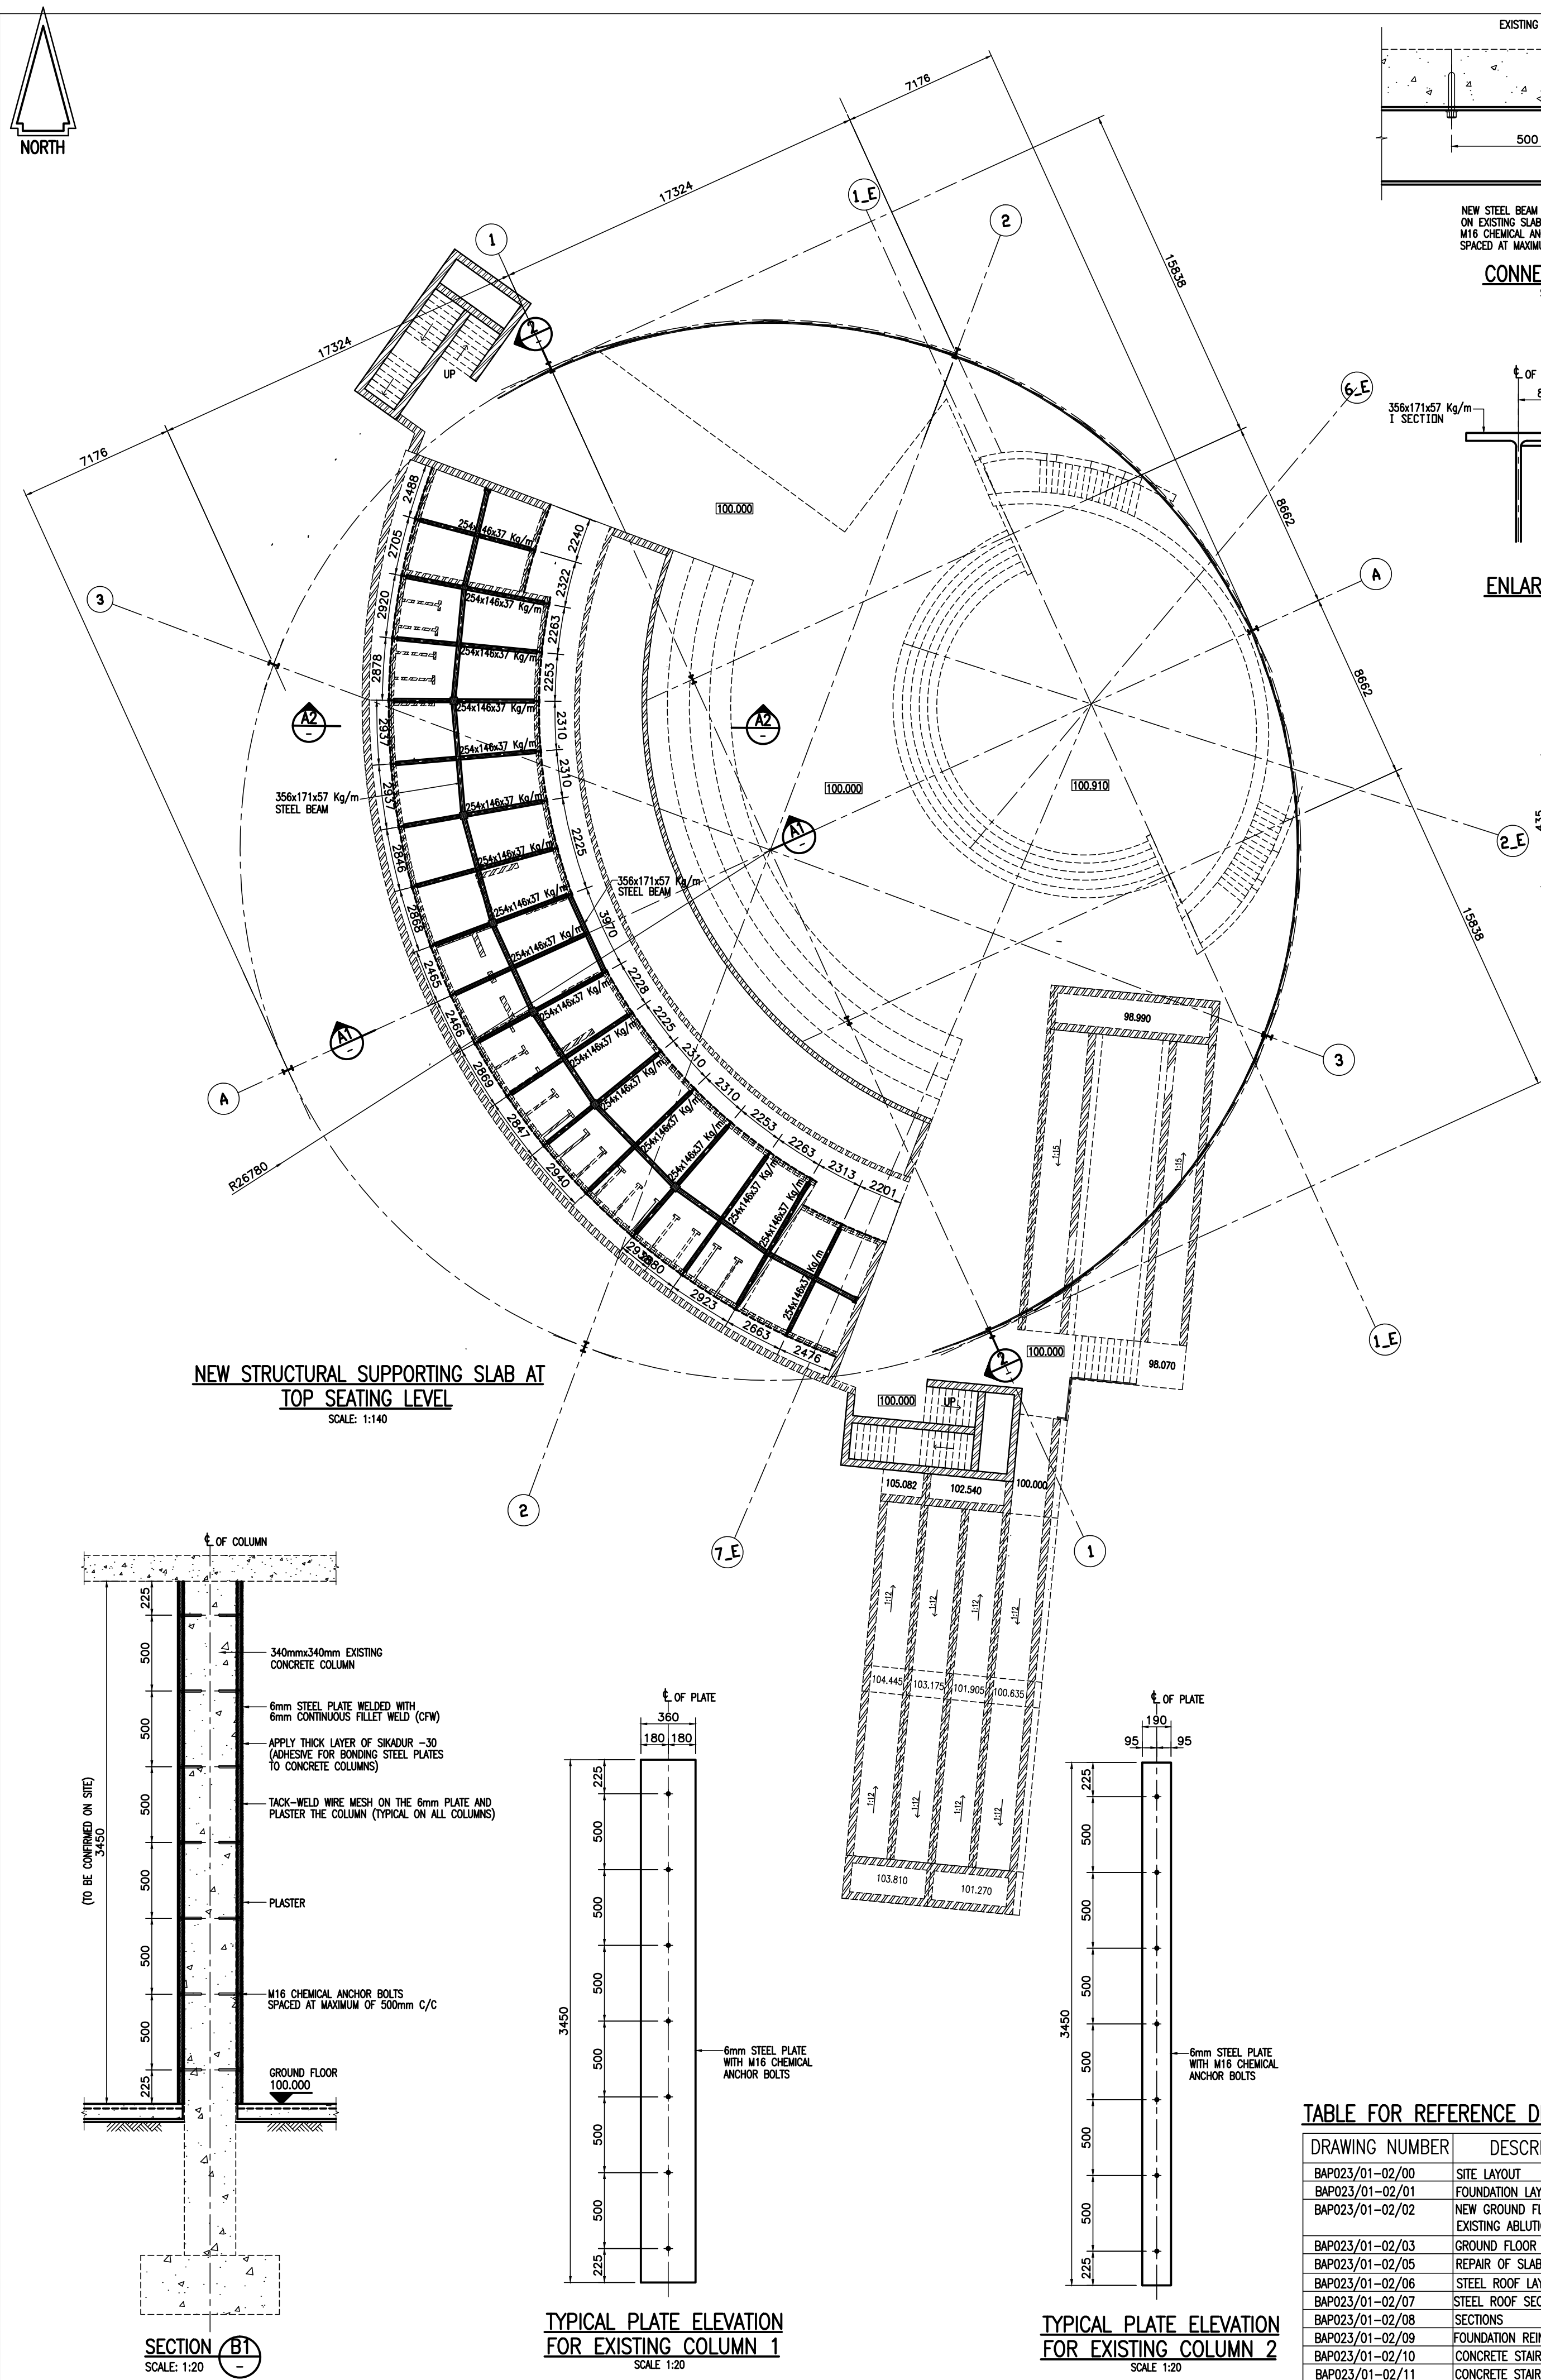


TABLE FOR REFERENCE DRAWINGS

DRAWING NUMBER	DESCRIPTION
BAP023/01-02/00	SITE LAYOUT
BAP023/01-02/01	FOUNDATION LAYOUT
BAP023/01-02/02	NEW GROUND FLOOR LAYOUT FOR EXISTING ABLATIONS AND TUNNEL
BAP023/01-02/03	GROUND FLOOR RAMP SECTIONS
BAP023/01-02/05	REPAIR OF SLAB TOP SEATING LEVEL
BAP023/01-02/06	STEEL ROOF LAYOUT
BAP023/01-02/07	STEEL ROOF SECTIONS
BAP023/01-02/08	FOUNDATION REINFORCEMENT LAYOUT
BAP023/01-02/09	CONCRETE STAIR LAYOUT
BAP023/01-02/10	CONCRETE STAIR REINFORCEMENT LAYOUT
BAP023/01-02/11	CONCRETE STAIR REINFORCEMENT LAYOUT

STEEL NOTES:

1. ALL WELDS 6 CONT. FILLET TO SANS 10044.
2. STEEL TO GR. 355W.
3. MINIMUM BOLT GRADE IS TO BE 4.8
4. ALL STRUCTURAL STEEL SECTIONS ARE TO BE GALVANISED
5. ALL DIMENSIONS TO BE CONFIRMED ON SITE BEFORE SHOP DRAWINGS ARE ISSUED TO THE STRUCTURAL ENGINEER.
6. SHOP DRAWINGS TO BE ISSUED TO STRUCTURAL ENGINEER FOR APPROVAL BEFORE FABRICATION STARTS.

No.	DATE	AMENDMENT	BY
A	03/07/20	ISSUED FOR MEASURING PURPOSES ONLY	T.K
B	18/07/20	STRENGTHENING OF EXISTING CONCRETE COLUMNS DETAILS ADDED	T.K
C	17/07/20	NEW DETAILS ADDED	T.K
D	31/08/20	ISSUED FOR TENDER PURPOSES ONLY	T.K

CONSTRUCTION	
Name:	BOITUMELO P. KUNUTU
Date:	31/08/2020
Professional Registration No.:	200370050
Cad File Name	BAP023
Size	A0
Client:	
Department of Arts and Culture	
29°41'50.43"S 30°57'25.94"E	
DOCTOR J.L. DUBE DRIVE	
INANDA, KWAZULU NATAL	
Consultant:	
RISIMATI ENGINEERS	
MECHANICAL, ELECTRICAL AND CIVIL SERVICES	
750 Bloubaek Street	
Moreleta Park, 2004	
P.O. Box 13560, HATFIELD, E-mail: info@risimati.co.za	
Discipline	
CIVIL/STRUCTURAL	
Service	
JL DUBE ALTERNATIVE	
DEPARTMENT OF ARTS AND CULTURE	
DOCTOR J.L. DUBE DRIVE, INANDA	
KWAZULU NATAL	
WCS number	
Drawing Title	
NEW STRUCTURAL STEEL SUPPORTING	
SLAB AT TOP SEATING LEVEL	
PLAN, SECTIONS AND DETAILS	
Ref. No.:	Designed P.B. KUNUTU
Scale	AS SHOWN
Date	31/08/2020
Checked	P.B. KUNUTU
Drawing Number	BAP023/01-02/04
Rev	D