






No.	DATE	AMENDMENT	BY
A	03/07/20	ISSUED FOR MEASURING PURPOSES ONLY	T.K.
B	16/07/20	LAYER WORKS SHOWN ROOF SHEETING NOTE REVISED	T.K.
C	31/08/20	ISSUED FOR TENDER PURPOSES ONLY	T.K.

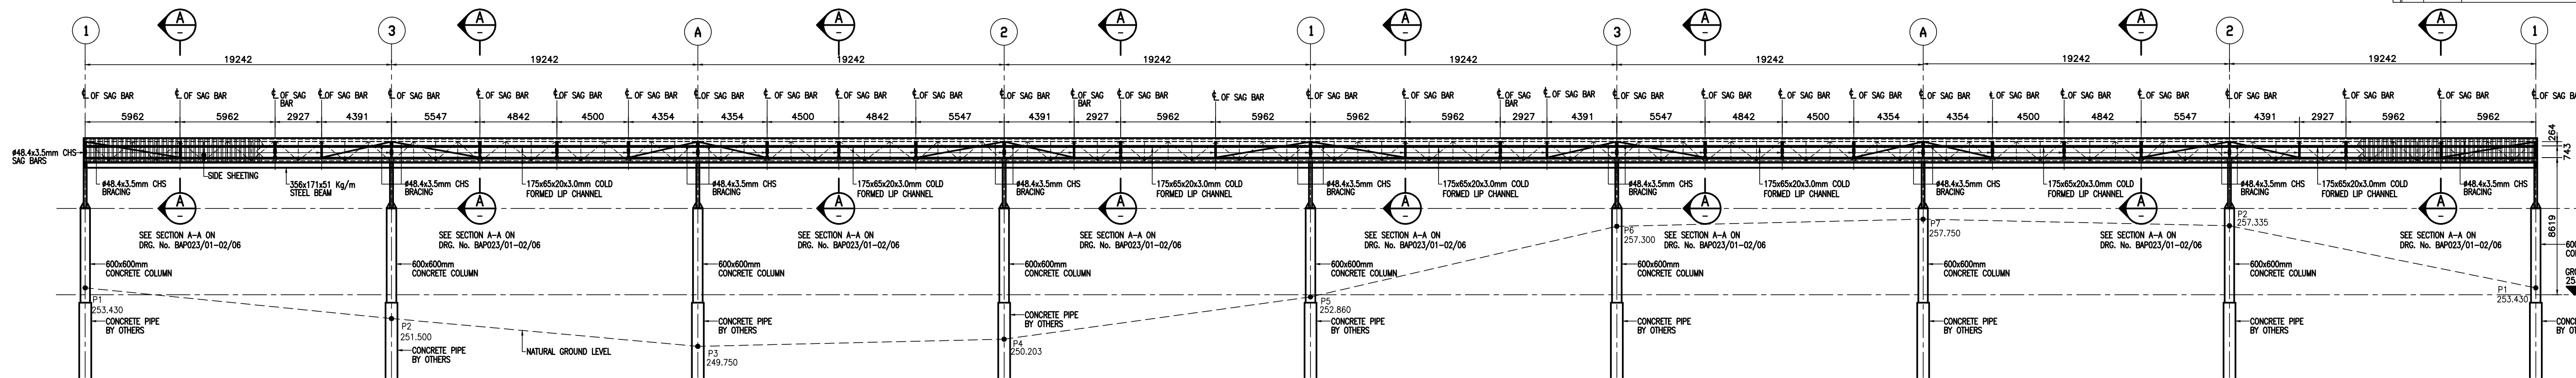

ELEVATION SHOWING PROJECTION OF SIDE SHEETING FOR ROOF STRUCTURE
SCALE: 1:150

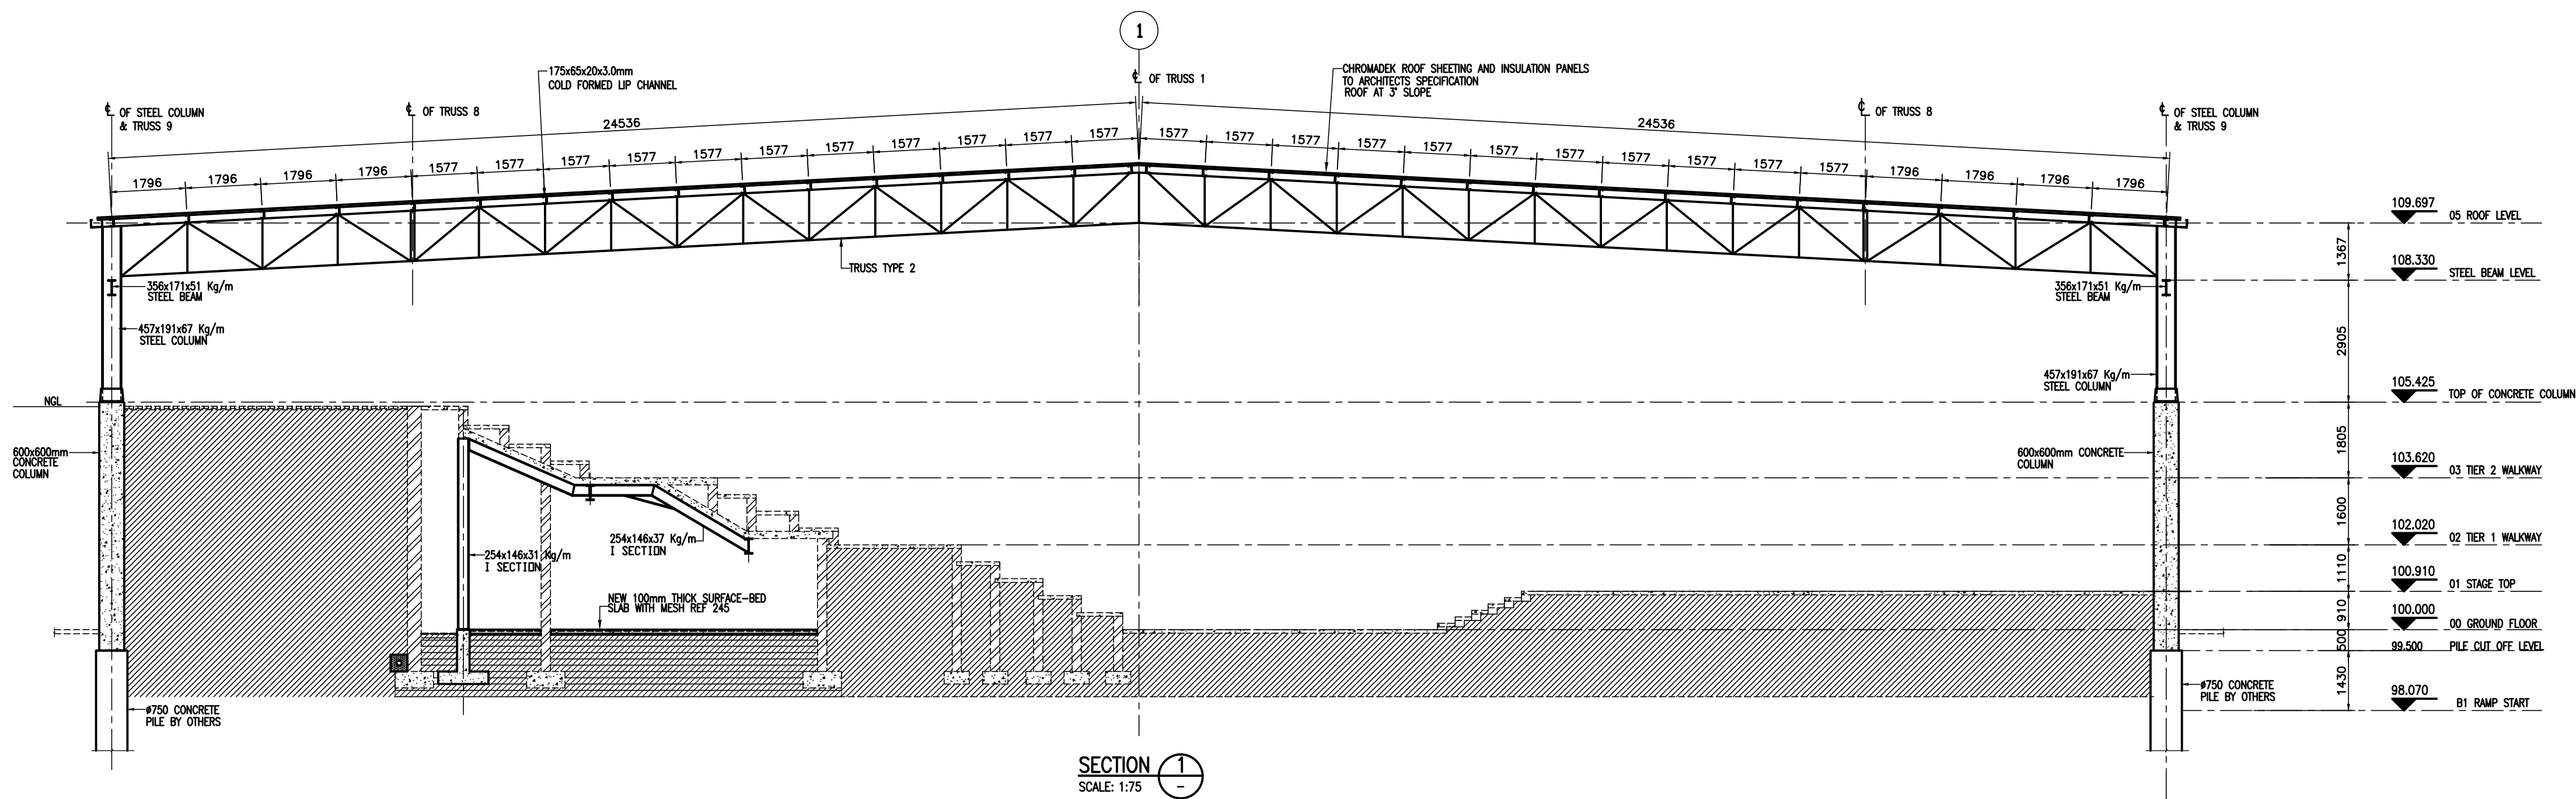

SECTION 1
SCALE: 1:75

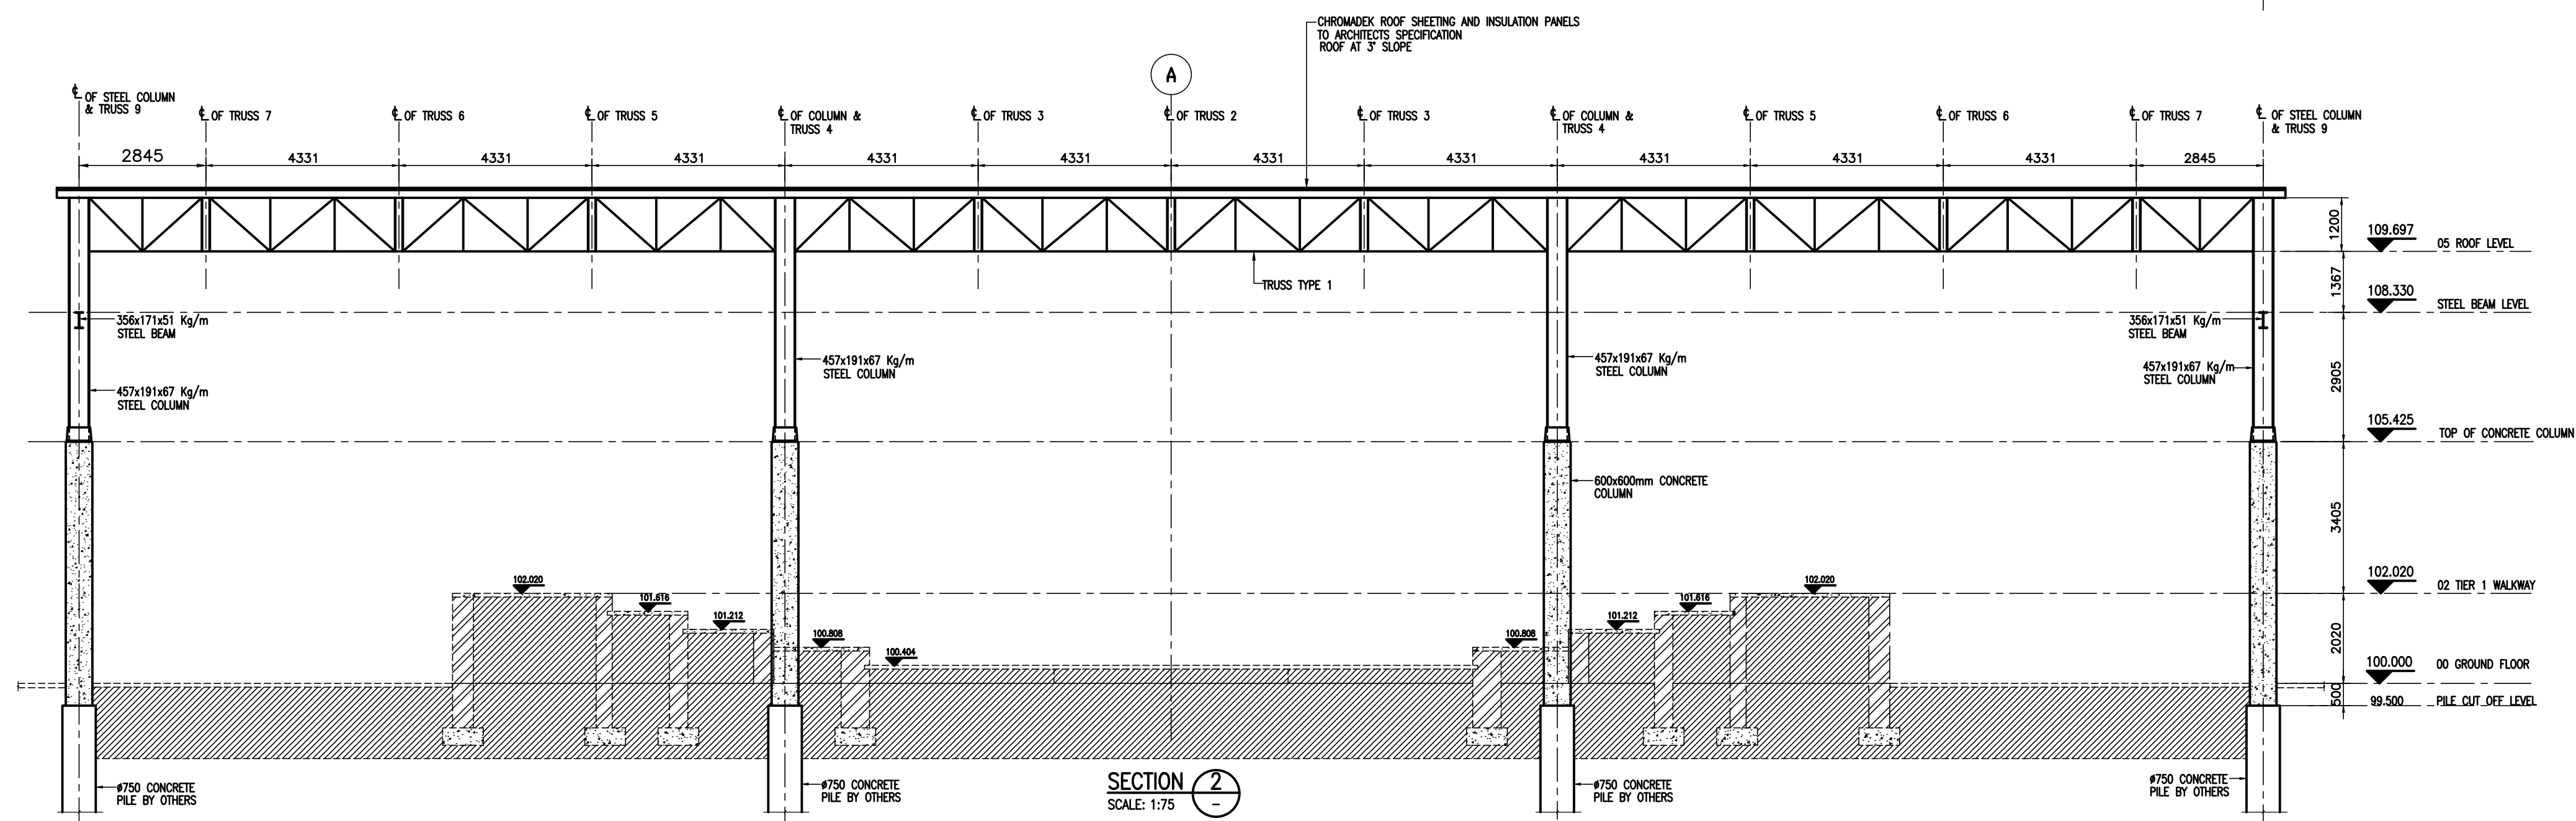

SECTION 2
SCALE: 1:75

TABLE FOR REFERENCE DRAWINGS

DRAWING NUMBER	DESCRIPTION
BAP023/01-02/00	SITE LAYOUT
BAP023/01-02/01	FOUNDATION LAYOUT
BAP023/01-02/02	NEW GROUND FLOOR LAYOUT FOR EXISTING ABUTMENTS AND TUNNEL
BAP023/01-02/03	GROUND FLOOR RAMP SECTIONS
BAP023/01-02/04	NEW STRUCTURAL STEEL SUPPORTING SLAB AT TOP SEATING LEVEL
BAP023/01-02/05	REPAIR OF SLAB TOP SEATING LEVEL
BAP023/01-02/06	STEEL ROOF SECTIONS
BAP023/01-02/07	STEEL ROOF SECTIONS
BAP023/01-02/09	FOUNDATION REINFORCEMENT LAYOUT
BAP023/01-02/10	CONCRETE STAIR LAYOUT
BAP023/01-02/11	CONCRETE STAIR REINFORCEMENT LAYOUT

CONSTRUCTION

Name: BOITUMELO P. KUNUTU
Date: 31/08/2020
Professional Registration No.: 200370050

Cad File Name: BAP023
Size: A0

Client:

Department of Arts and Culture

29°41'50.43"S 30°57'25.94"E
DOCTOR J.L. DUBE DRIVE
INANDA, KWAZULU NATAL

Consultant:

RISIMATI
ENGINEERS

(PTY) LTD
MECHANICAL, ELECTRICAL AND CIVIL SERVICES
750 Brouhaak Street
Moretele Park, 2044
P.O. Box 13560, HATFIELD, E-mail: admin@risimati.co.za

Discipline: CIVIL/STRUCTURAL

Service:

JL DUBE ALTERNATIVE
DEPARTMENT OF ARTS AND CULTURE
DOCTOR J.L. DUBE DRIVE, INANDA
KWAZULU NATAL

WCS number

Drawing Title

SECTIONS

Ref. No.:
Scale: AS SHOWN
Date: 31/08/2020
Drawing Number

Designed: P.B. KUNUTU
Drawn: M.M.
Checked: P.B. KUNUTU
Rev

BAP023/01-02/08

C