



DRAWING NUMBER	DESCRIPTION
BA0203/01-02/00	SITE LAYOUT
BA0203/01-02/01	FOUNDATION LAYOUT
BA0203/01-02/02	NEW GROUND FLOOR LAYOUT FOR EXISTING ABLATIONS AND TUNNEL
BA0203/01-02/03	GROUND FLOOR RAMP SECTIONS
BA0203/01-02/04	NEW STRUCTURAL STEEL SUPPORTING SLAB AT TOP SEATING LEVEL
BA0203/01-02/05	REPAIR OF SLAB TOP SEATING LEVEL
BA0203/01-02/06	STEEL ROOF LAYOUT
BA0203/01-02/07	STEEL ROOF SECTIONS
BA0203/01-02/08	SECTIONS
BA0203/01-02/09	FOUNDATION REINFORCEMENT LAYOUT
BA0203/01-02/10	CONCRETE STAIR LAYOUT


CONCRETE STAIRS REIN. LAYOUT

SCALE: 1:80



NOTES

1. COVER TO REINFORCEMENT = 25mm MIN.
2. MINIMUM LAP LENGTH = 40 x BAR DIAMETER.

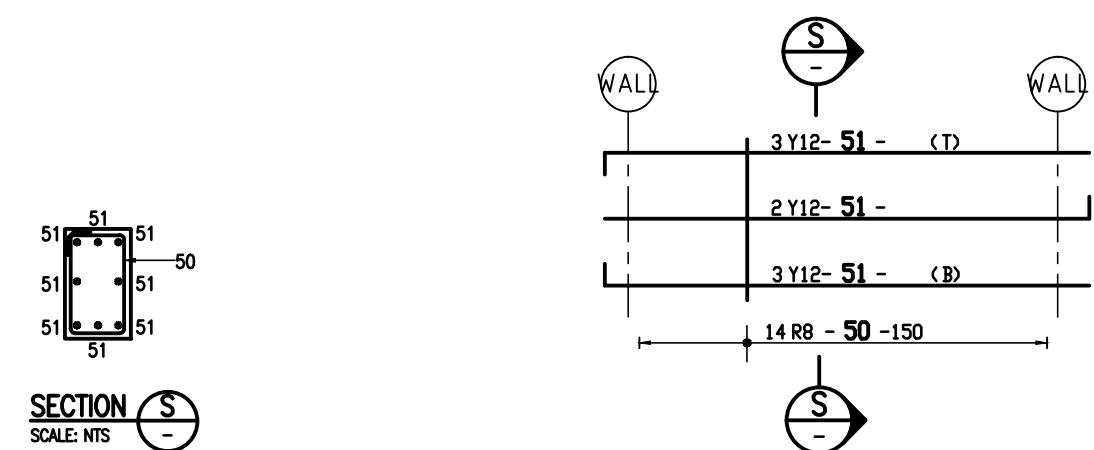

STAIR GROUND BEAM (300mmx500mm DEEP)
SCALE: NTS
(2 No. OFF)

[illegible][illegible]

CONSTRUCTION

Name: BOITUMELO P. KUNUTU
Date: 31/08/2020
Professional Registration No.: 200370050

Cad File Name	Size
BAP023	A0

Client: _____

Department of Arts and Culture

9°41'50.43"S 30°57'25.94"E
DOCTOR JL DUBE DRIVE
INANDA, KWAZULU NATAL

Consultant:	
-------------	--



RISIMATI
ENGINEERS

(PTY) LTD.
MECHANICAL, ELECTRICAL AND CIVIL SERVICES

750 Bloubaak Street
Moreleta Park, 0044
P.O. Box 13560, HATFIELD, E-mail : admin@risimat.co.za

(012) 998-1054
(012) 998-0536

Discipline **CIVIL / STRUCTURAL**

JL DUBE ALTERNATIVE
DEPARTMENT OF ARTS AND CULTURE
DOCTOR JL DUBE DRIVE, INANDA
KWAZULU NATAL

WCS number

Drawing Title	
---------------	--

CONCRETE STAIRS REINFORCEMENT LAYOUT

Ref. No. .	Designed P.B. KUNITU
------------	----------------------

Scale	AS SHOWN	Group	D.M.
-------	----------	-------	------

Scale	AS SHOWN	Drawn	P.M
Date	31/08/2020	Checked	R.B. KUNITU

DATE: 31/05/2020 SHEET NO: 1 OF 10

BAP023/01-02/11

ev