


DB NAME : DB-A
TYPE : FLASH MOUNTED
COLOUR : WHITE
IP RATING : OUT DOOR

FEED FROM MAIN KIOSK

16MM²-4CORE PVC SWA PVC CABLE
10MM² BCEW

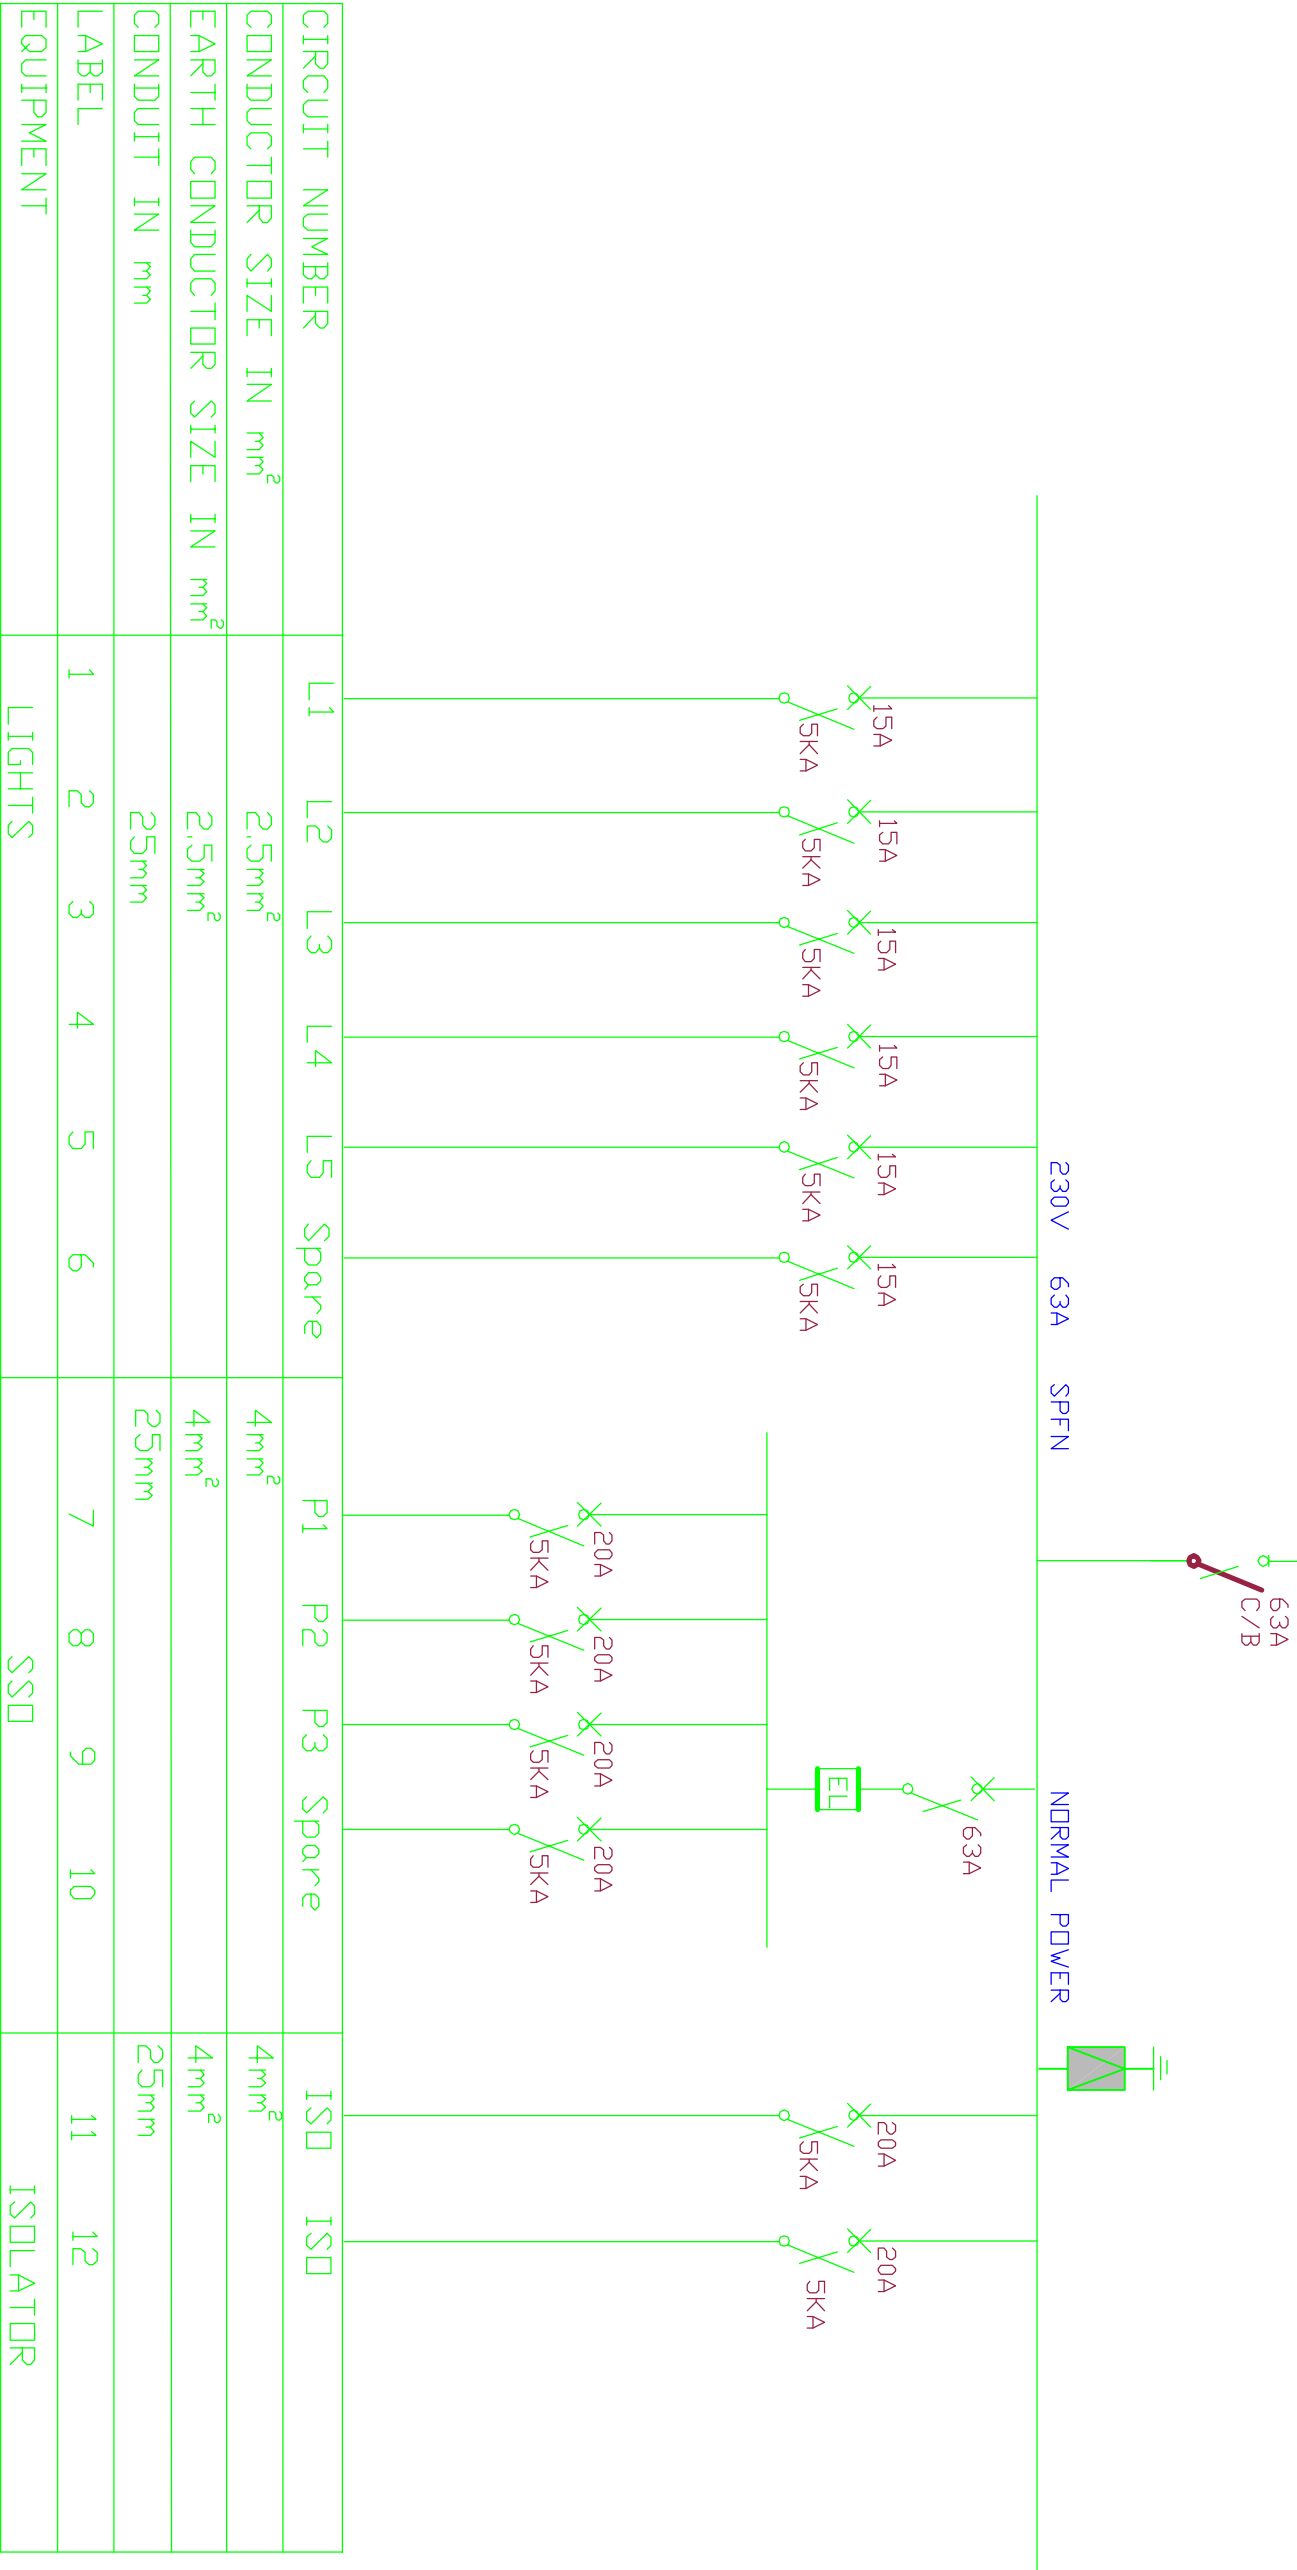

CIRCUIT NUMBER	L1	L2	L3	L4	L5	Spare	P1	P2	P3	Spare	ISO	ISO
CONDUCTOR SIZE IN mm ²		2.5mm ²					4mm ²				4mm ²	
EARTH CONDUCTOR SIZE IN mm ²		2.5mm ²					4mm ²				4mm ²	
CONDUIT IN mm		25mm					25mm				25mm	
LABEL	1	2	3	4	5	6	7	8	9	10	11	12
EQUIPMENT		LIGHTS						SSD				ISOLATOR

NOTES: 1) FRONT ACCESS ONLY			
DRAWING NORMAL POWER	SHEET 1 of 1		CONSULTING ENGINEERS
	DATE 28/08/2020		
	PROJECT JL DUBE	DRAW AUTOCAD	
DWG.No.T1/01/0.A3/R1363/DB/04			
</			