


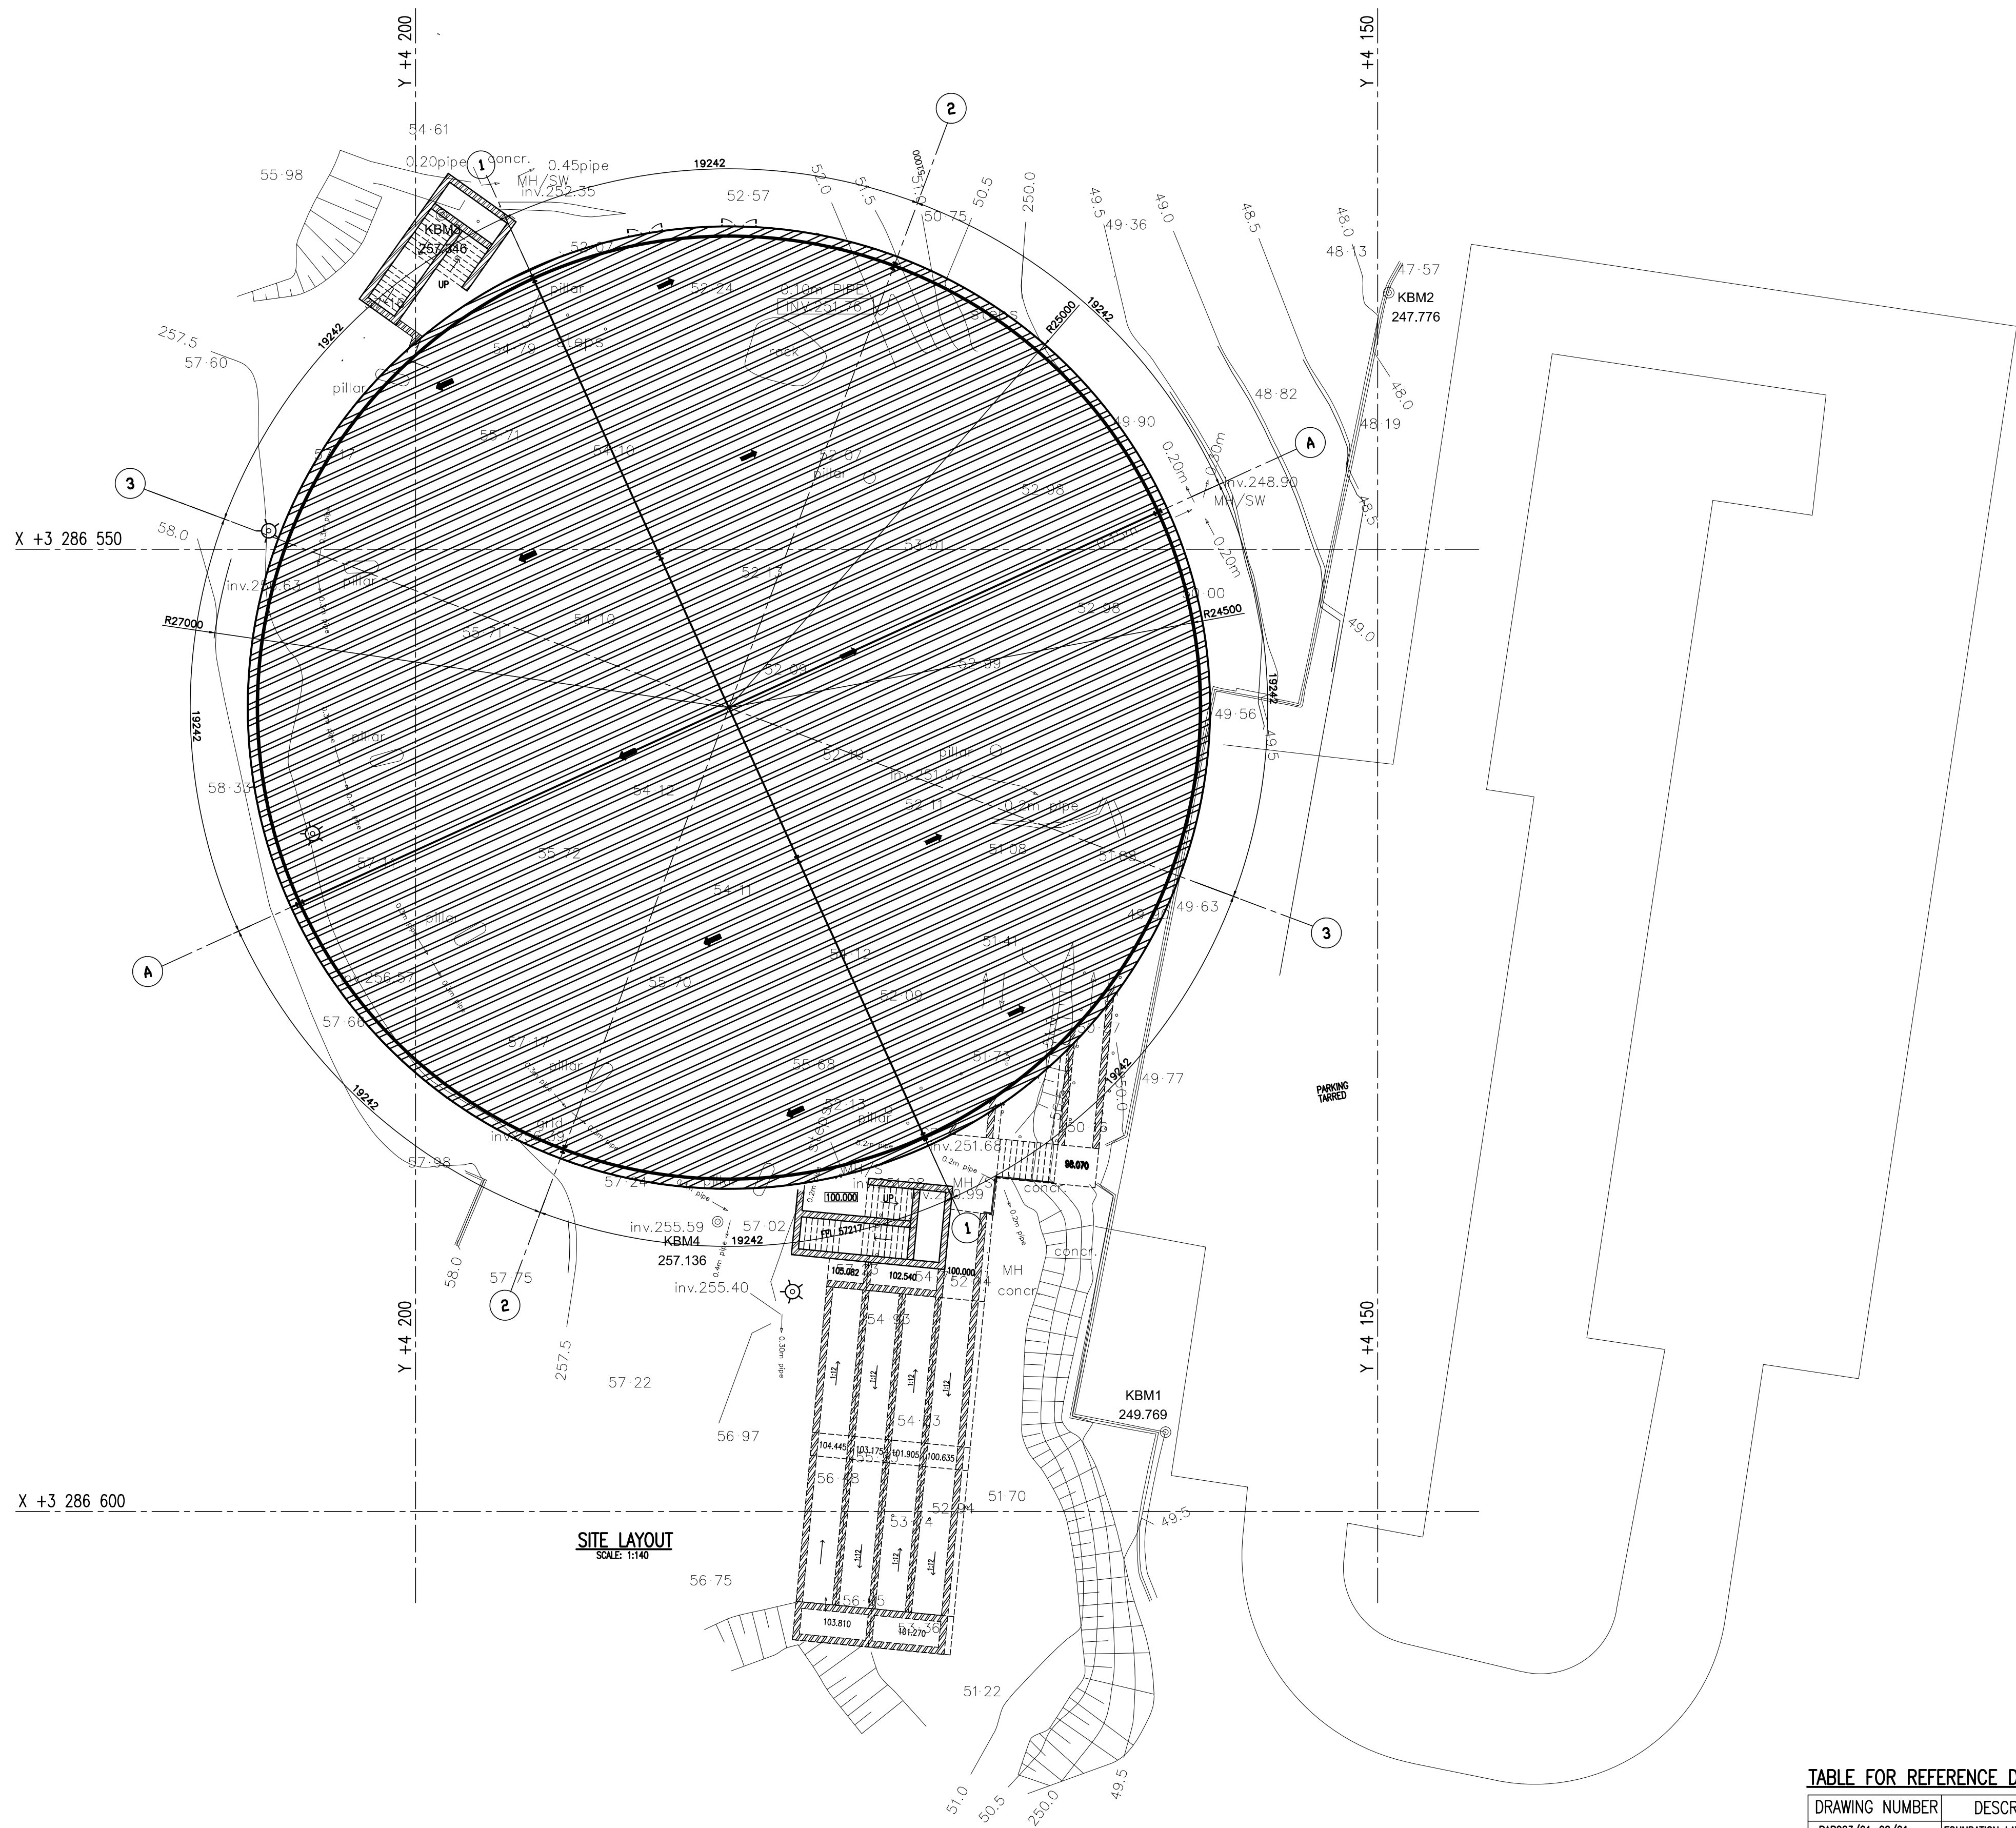

DRAWING NUMBER	DESCRIPTION
BAPO23/01-02/01	FOUNDATION LAYOUT
BAPO23/01-02/02	NEW GROUND FLOOR LAYOUT FOR EXISTING BUILDINGS AND TUNNEL
BAPO23/01-02/03	GROUND FLOOR RAMP SECTIONS
BAPO23/01-02/04	NEW STRUCTURAL STEEL SUPPORTING SLAB AT TOP SEATING LEVEL
BAPO23/01-02/05	REPAIR OF SLAB TOP SEATING LEVEL
BAPO23/01-02/06	STEEL ROOF SECTIONS
BAPO23/01-02/07	STEEL RAMP SECTIONS
BAPO23/01-02/08	SECTIONS
BAPO23/01-02/09	FOUNDATION REINFORCEMENT LAYOUT
BAPO23/01-02/10	CONCRETE STAIR LAYOUT
BAPO23/01-02/11	CONCRETE STAIR REINFORCEMENT LAYOUT

CONSTRUCTION	
Name:	<u>BOITUMELO P. KUNUTU</u>
Date:	<u>31/08/2020</u>
Professional Registration No.:	<u>200370050</u>

Client:

Department of Arts and Culture

29°41'50.43"S 30°57'25.94"E
DOCTOR J.L DUBE DRIVE
INANDA, KWAZULU NATAL

SITE LAYOUT	
Ref. No. _____	Designed P.B. KUNJUTU
Scale AS SHOWN	Drawn MM
Date 31/08/2020	Checked P.B. KUNJUTU
Drawing Number _____ Rev _____	
BAP023/01-02/00 B	