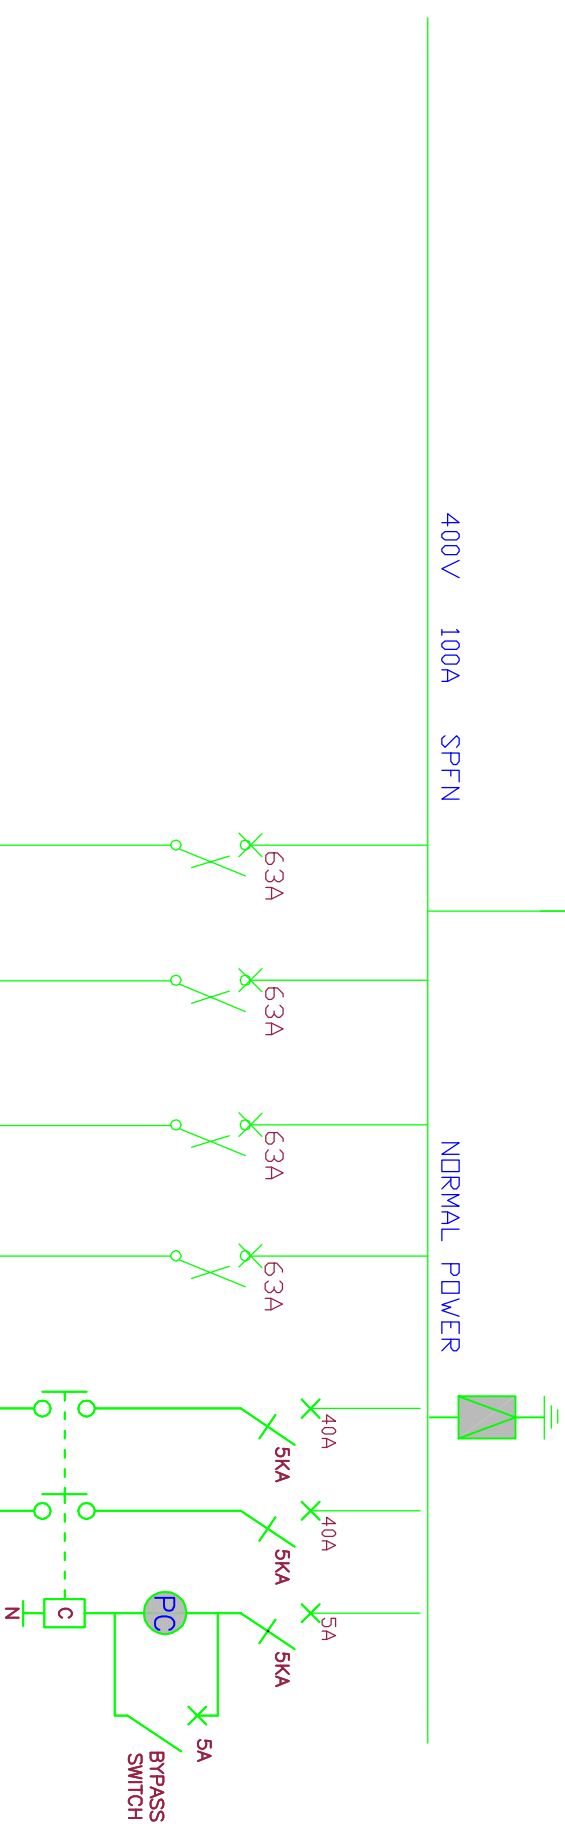


FEED FROM ESKOM

50MM 4CORE PVC SWA PVC CABLE
25MM BCEW

1000A
C/B

NOTES: 1) FRONT ACCESS ONLY

DRAWING

NORMAL POWER

PROJECT JL DUBE

DWG.No.T1/01/0.A3/R1363/KS/01

SHEET 1 of 1

DATE 28/08/2020

DRAW AUTOCAD

REV

CONSULTING ENGINEERS



(PTY) LTD.
MECHANICAL, ELECTRICAL AND CIVIL SERVICES
750 Bloubaark street
Morelets park
P.O. Box 13660, Hatfield, 0028
☎ (012) 996 1054
☎ (012) 996 0556
Email: adamin@mal.co.za